

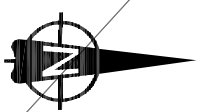
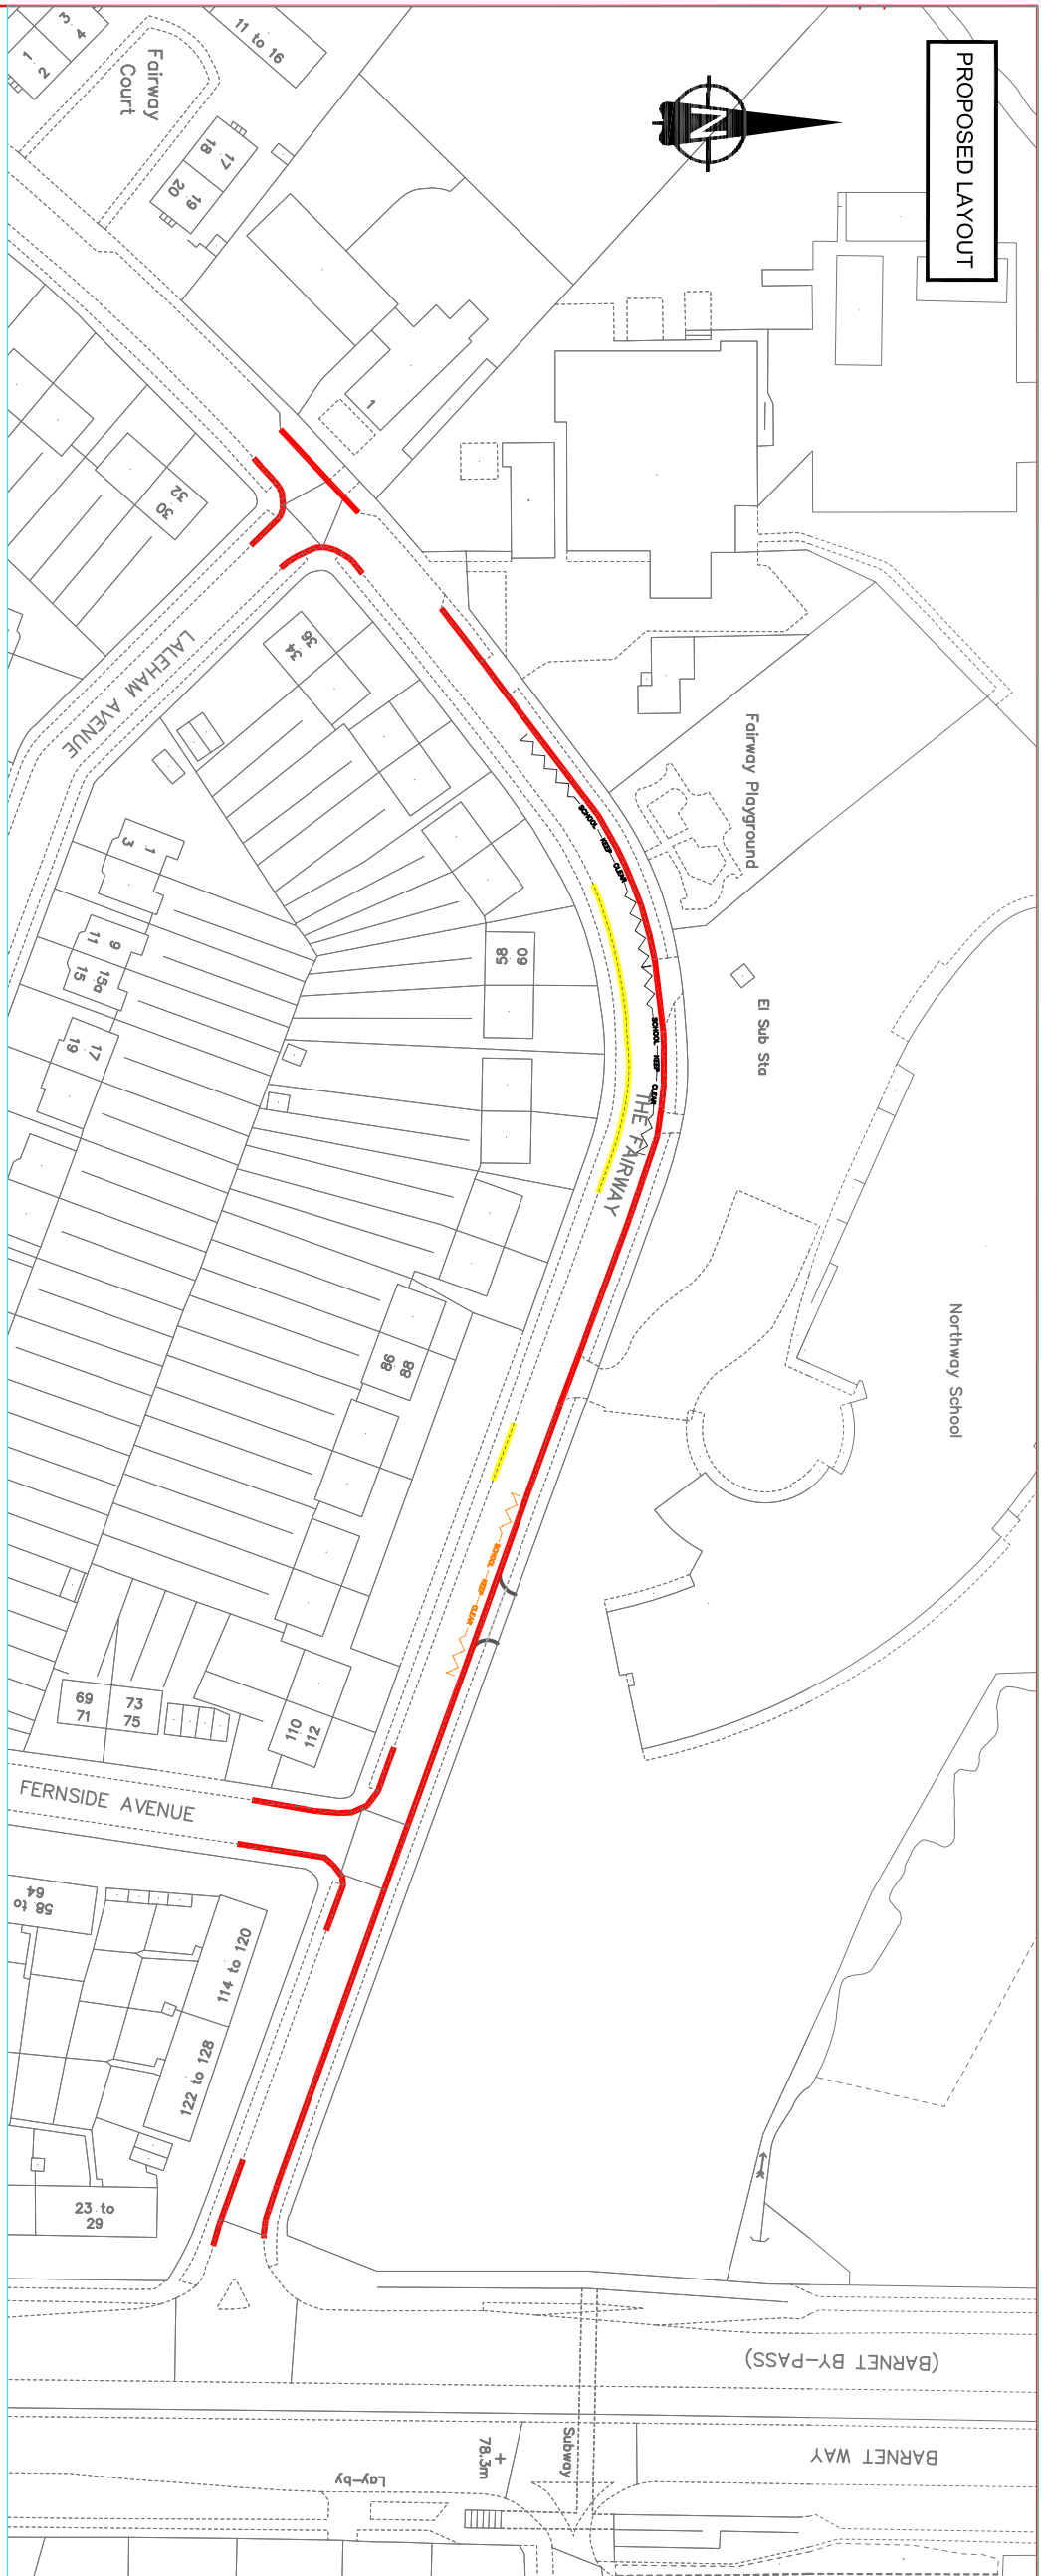


PROPOSED LAYOUT

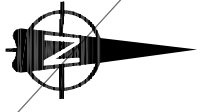

EXISTING LAYOUT

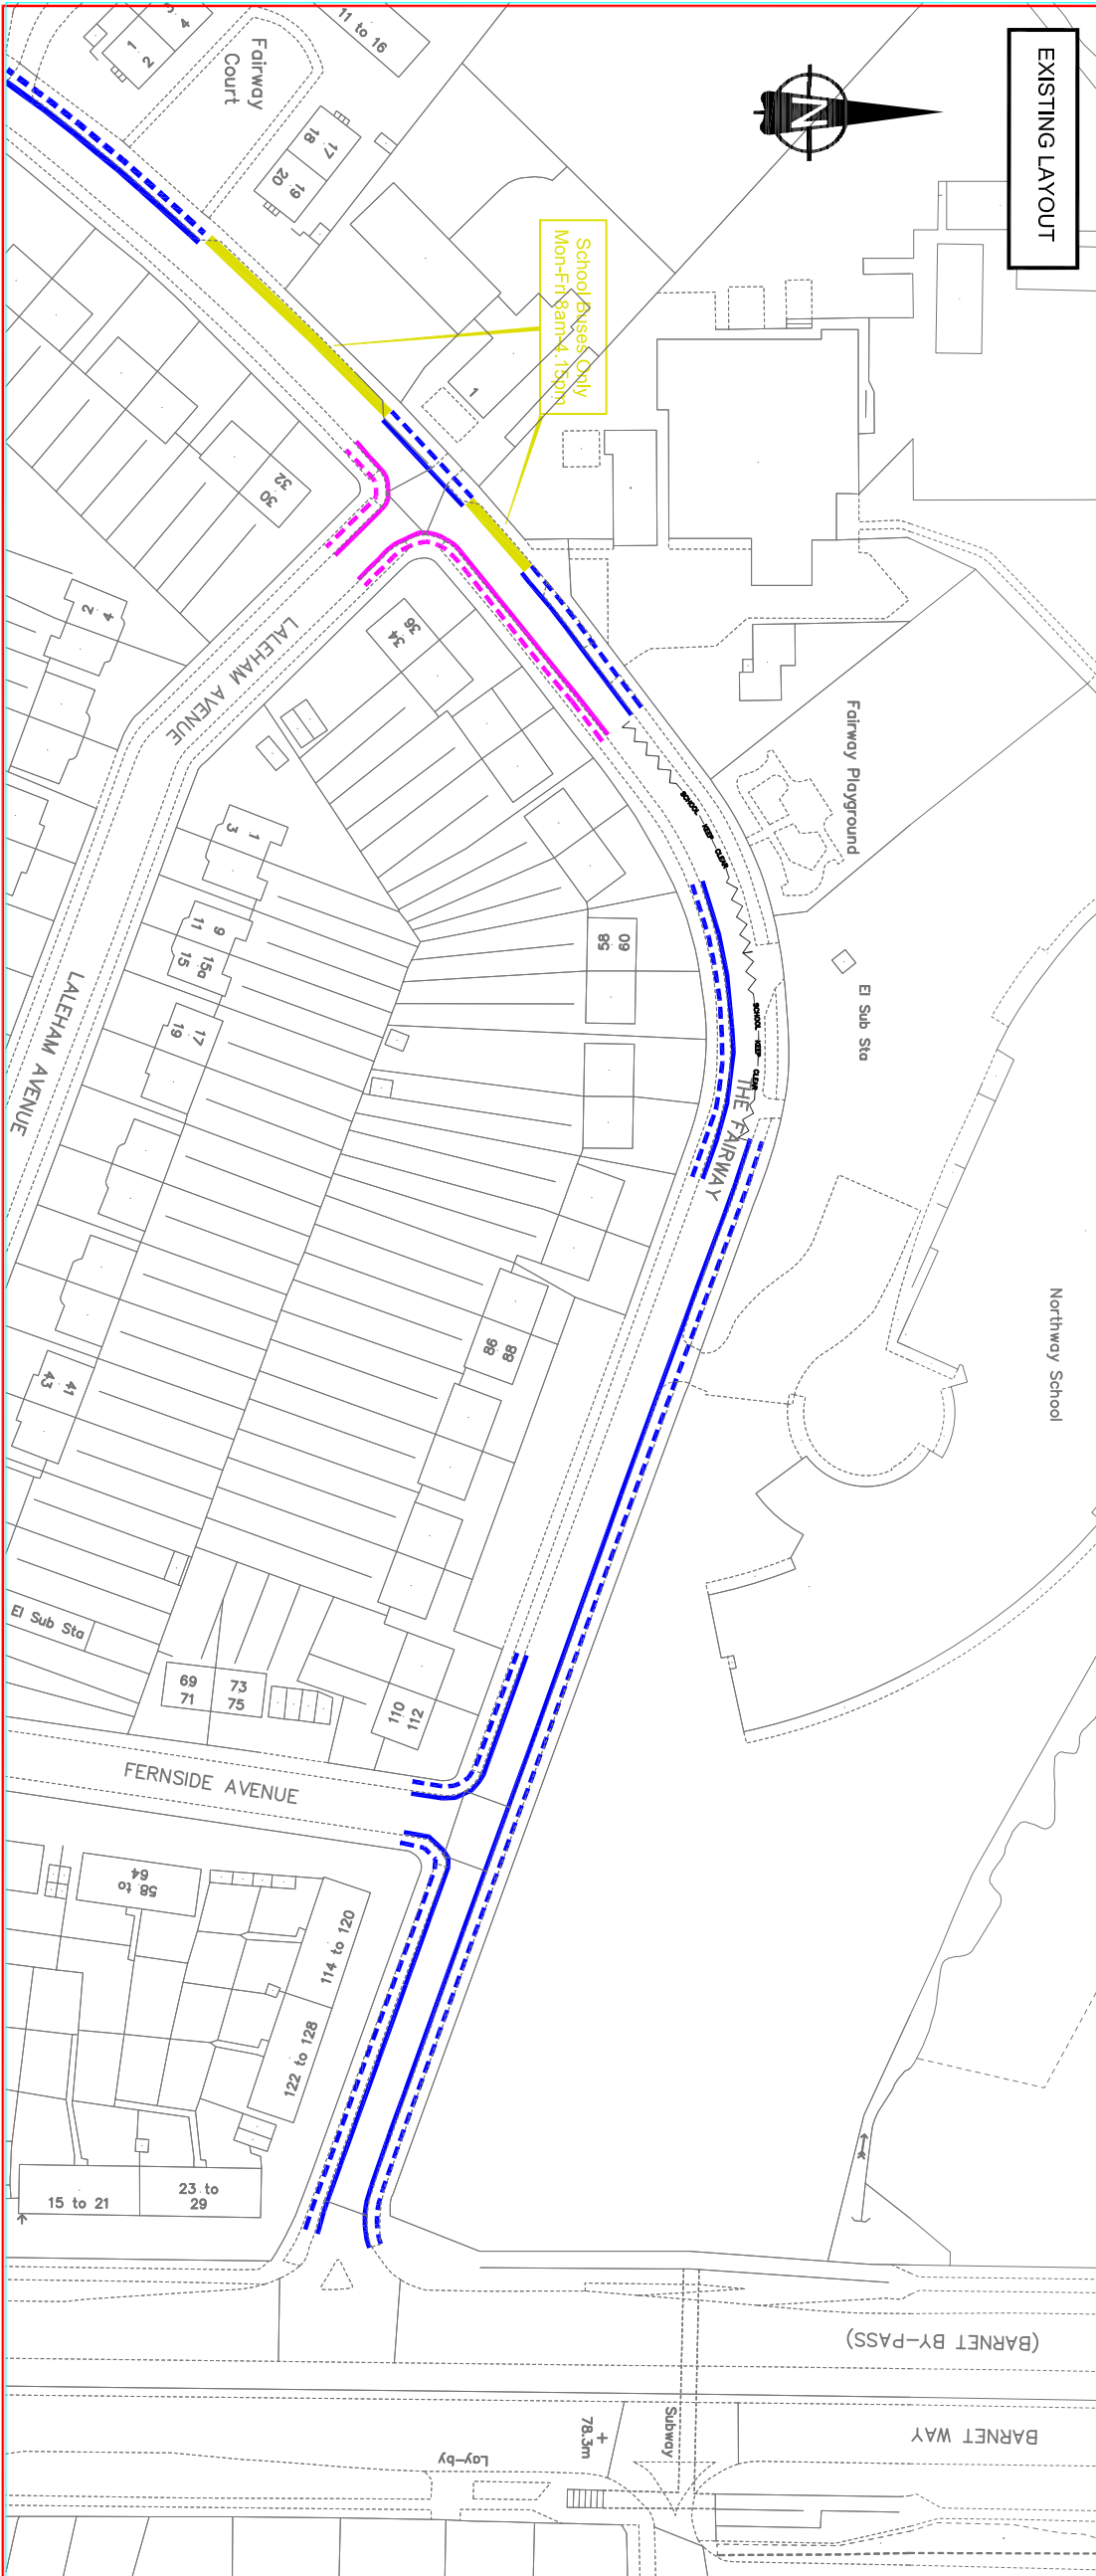

NOTES:-

In order to help improve the parking situation to better manage the conflicting parking demand in the area, and to deter obstructive parking, improve sightlines, traffic flow and safety around the bend and in the vicinity of the school, it is proposed to redesign the parking layout in the area. Therefore, it is proposed to remove all existing 8am-5pm Mon-Fri, 8am-1pm Sat waiting and loading restrictions, and the 8am-9:30am, 12midday-1:30pm & 2:24pm-4:25pm waiting and loading restrictions in The Fairway and at its junctions with Laleham Avenue and Fernside Avenue, and introduce new revised waiting restrictions in the area.

It is also proposed to introduce new School Keep Clear road marking in front of the new school entrances. In order to help maximise kerbside parking provision, the proposal includes the removal of the existing allocated school bus parking bays in The Fairway.

KEY:-


- WAITING RESTRICTIONS**
- Proposed 'Any Time' waiting restriction
 - Proposed 2272 waiting restriction
 - 8am-5pm Mon-Fri & 8am-1pm Sat waiting restriction
 - 8am-9:30pm, 12midday-1:30pm & 2:45pm-4:15pm waiting restriction
- LOADING RESTRICTIONS**
- - - 8am-5pm Mon-Fri & 8am-1pm Sat loading restriction
 - - - 8am-9:30am, 12midday-1:30pm & 2:45pm-4:15pm loading restriction
- PARKING BAYS**
- █ School Bus parking bay
 - 8am-1:15pm Mon-Fri
- OTHER FEATURES**
- Proposed School Keep Clear road markings
 - 8am - 5pm Mon - Fri & 8am 1pm Sat
 - Existing School Keep Clear road markings
 - 8am - 5pm Mon - Fri & 8am 1pm Sat

This product includes mapping data licensed from Ordnance Survey with the permission of the Controller of Her Majesty's Stationery Office. © Crown copyright and database right 2012. All rights reserved. London Borough of Barnet, Licence No 100017674

Revision and Date	Description	Initiated

Pam Wharfe
Interim Director of Environment, Planning & Regeneration

North London Business Park
Oakleigh Road South
New Southgate N11 1NP
Tel. 020 8359 2000

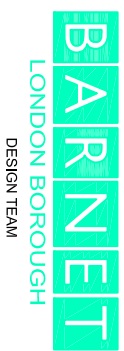

SCHEME:
THE FAIRWAY NW7
WAITING RESTRICTION REVIEW

TITLE:
PROPOSED NEW
PARKING LAYOUT

Scales:	N.T.S.	Date:	18/05/12
Initiated:	GWA	Drawn:	KG
DRAWING NO.:	21726_751	Checked:	GWA

Aeal Ref. S:\PDT\DW\CHURCH END CPZ 20494\20494_g2