

**KEY:**

- Denotes new 20 mph Zone signs and 20 roundel carriageway markings to be provided on every entry point into the Zone
- Denotes new carriageway build out with associated reflective bollards and hatching where appropriate
- Denotes area with where works will be undertaken as part of Section 106 works

- Uncontrolled Pedestrian crossing points to be provided at every junction along Victoria road, in accordance with standard detail LHAC 1100.03 as shown on London Alliance Highways Contract
- Additional reflective bollards to be provided at appropriate locations along victoria road to restrict footway driving, locations will be agreed at detailed design stage however locations will be determined by driveways and vehicle accesses.
- At locations where proposed kerbing works affect existing road gullies, the gullies are to be relocated.
- Existing carriageway markings not affected by the works within the extents of the scheme to be refreshed, and these are shown on the drawing.
- Information for Dual Vehicle Activated Signs:  
The sign will display School Warning sign showing Children walking (Diagram No 545), operating during School times (Mon - Fri), outside these times the sign will display a "20" Speed Limit sign (Diagram No 670), both with an associated Road Safety message "SLOW DOWN, the sign will be triggered by vehicles exceeding the 20 mph speed.

**NOTE:**  
All features and associated Traffic sign details are shown as indicative and may be subject to change at detailed design stage.  
Description of terminology shown on Drawing:  
SLC Refers to Street lighting column

DRAFT

**HEALTH, SAFETY & ENVIRONMENTAL INFORMATION**  
NOTE: IT IS ASSUMED THAT THE WORKS WILL BE UNDERTAKEN BY A COMPETENT CONTRACTOR, WHO IS AWARE OF ALL GENERIC RISKS ASSOCIATED WITH THE WORKS. LISTED BELOW ARE 'SIGNIFICANT' RISKS RELATING TO THE WORKS.  
If no significant risks have been identified, delete this text and enter 'NONE IDENTIFIED' here.

ISSUE	AMENDMENTS	DRAWN	CHECKED	DATE
C	AMENDMENTS FOLLOWING CONSULTATION	HK	PJG	OCT 2015
B	AMENDMENTS FOLLOWING AREA COMMITTEE	HK	PJG	SEPT 2015
A	AMENDMENTS FOLLOWING ROAD SAFETY AUDIT	HK	PJG	NOV 2014

CLIENT



**re**  
BARNET  
LONDON BOROUGH

PROJECT  
**TRAFFIC MANAGEMENT AND ACCIDENT REDUCTION (LIP 2014/15)**


TITLE  
**VICTORIA ROAD OPTION 2**

PURPOSE  
**INFORMATION**

**CAPITA**  
Property and Infrastructure

St Davids House, Pascal Close, St Mellons, Cardiff, CF3 0LW  
T: 02920 803500 w: www.capita.co.uk/infrastructure  
Capita Property and Infrastructure Ltd.

DRAWN	DATE	SCALE
HK	NOV 2014	AS SHOWN
CHECKED	DATE	PROJECT No.
PJG	NOV 2014	CS/75844
DRG. No.	CS/75844/03/OPTION 2	REVISION REF.
		C

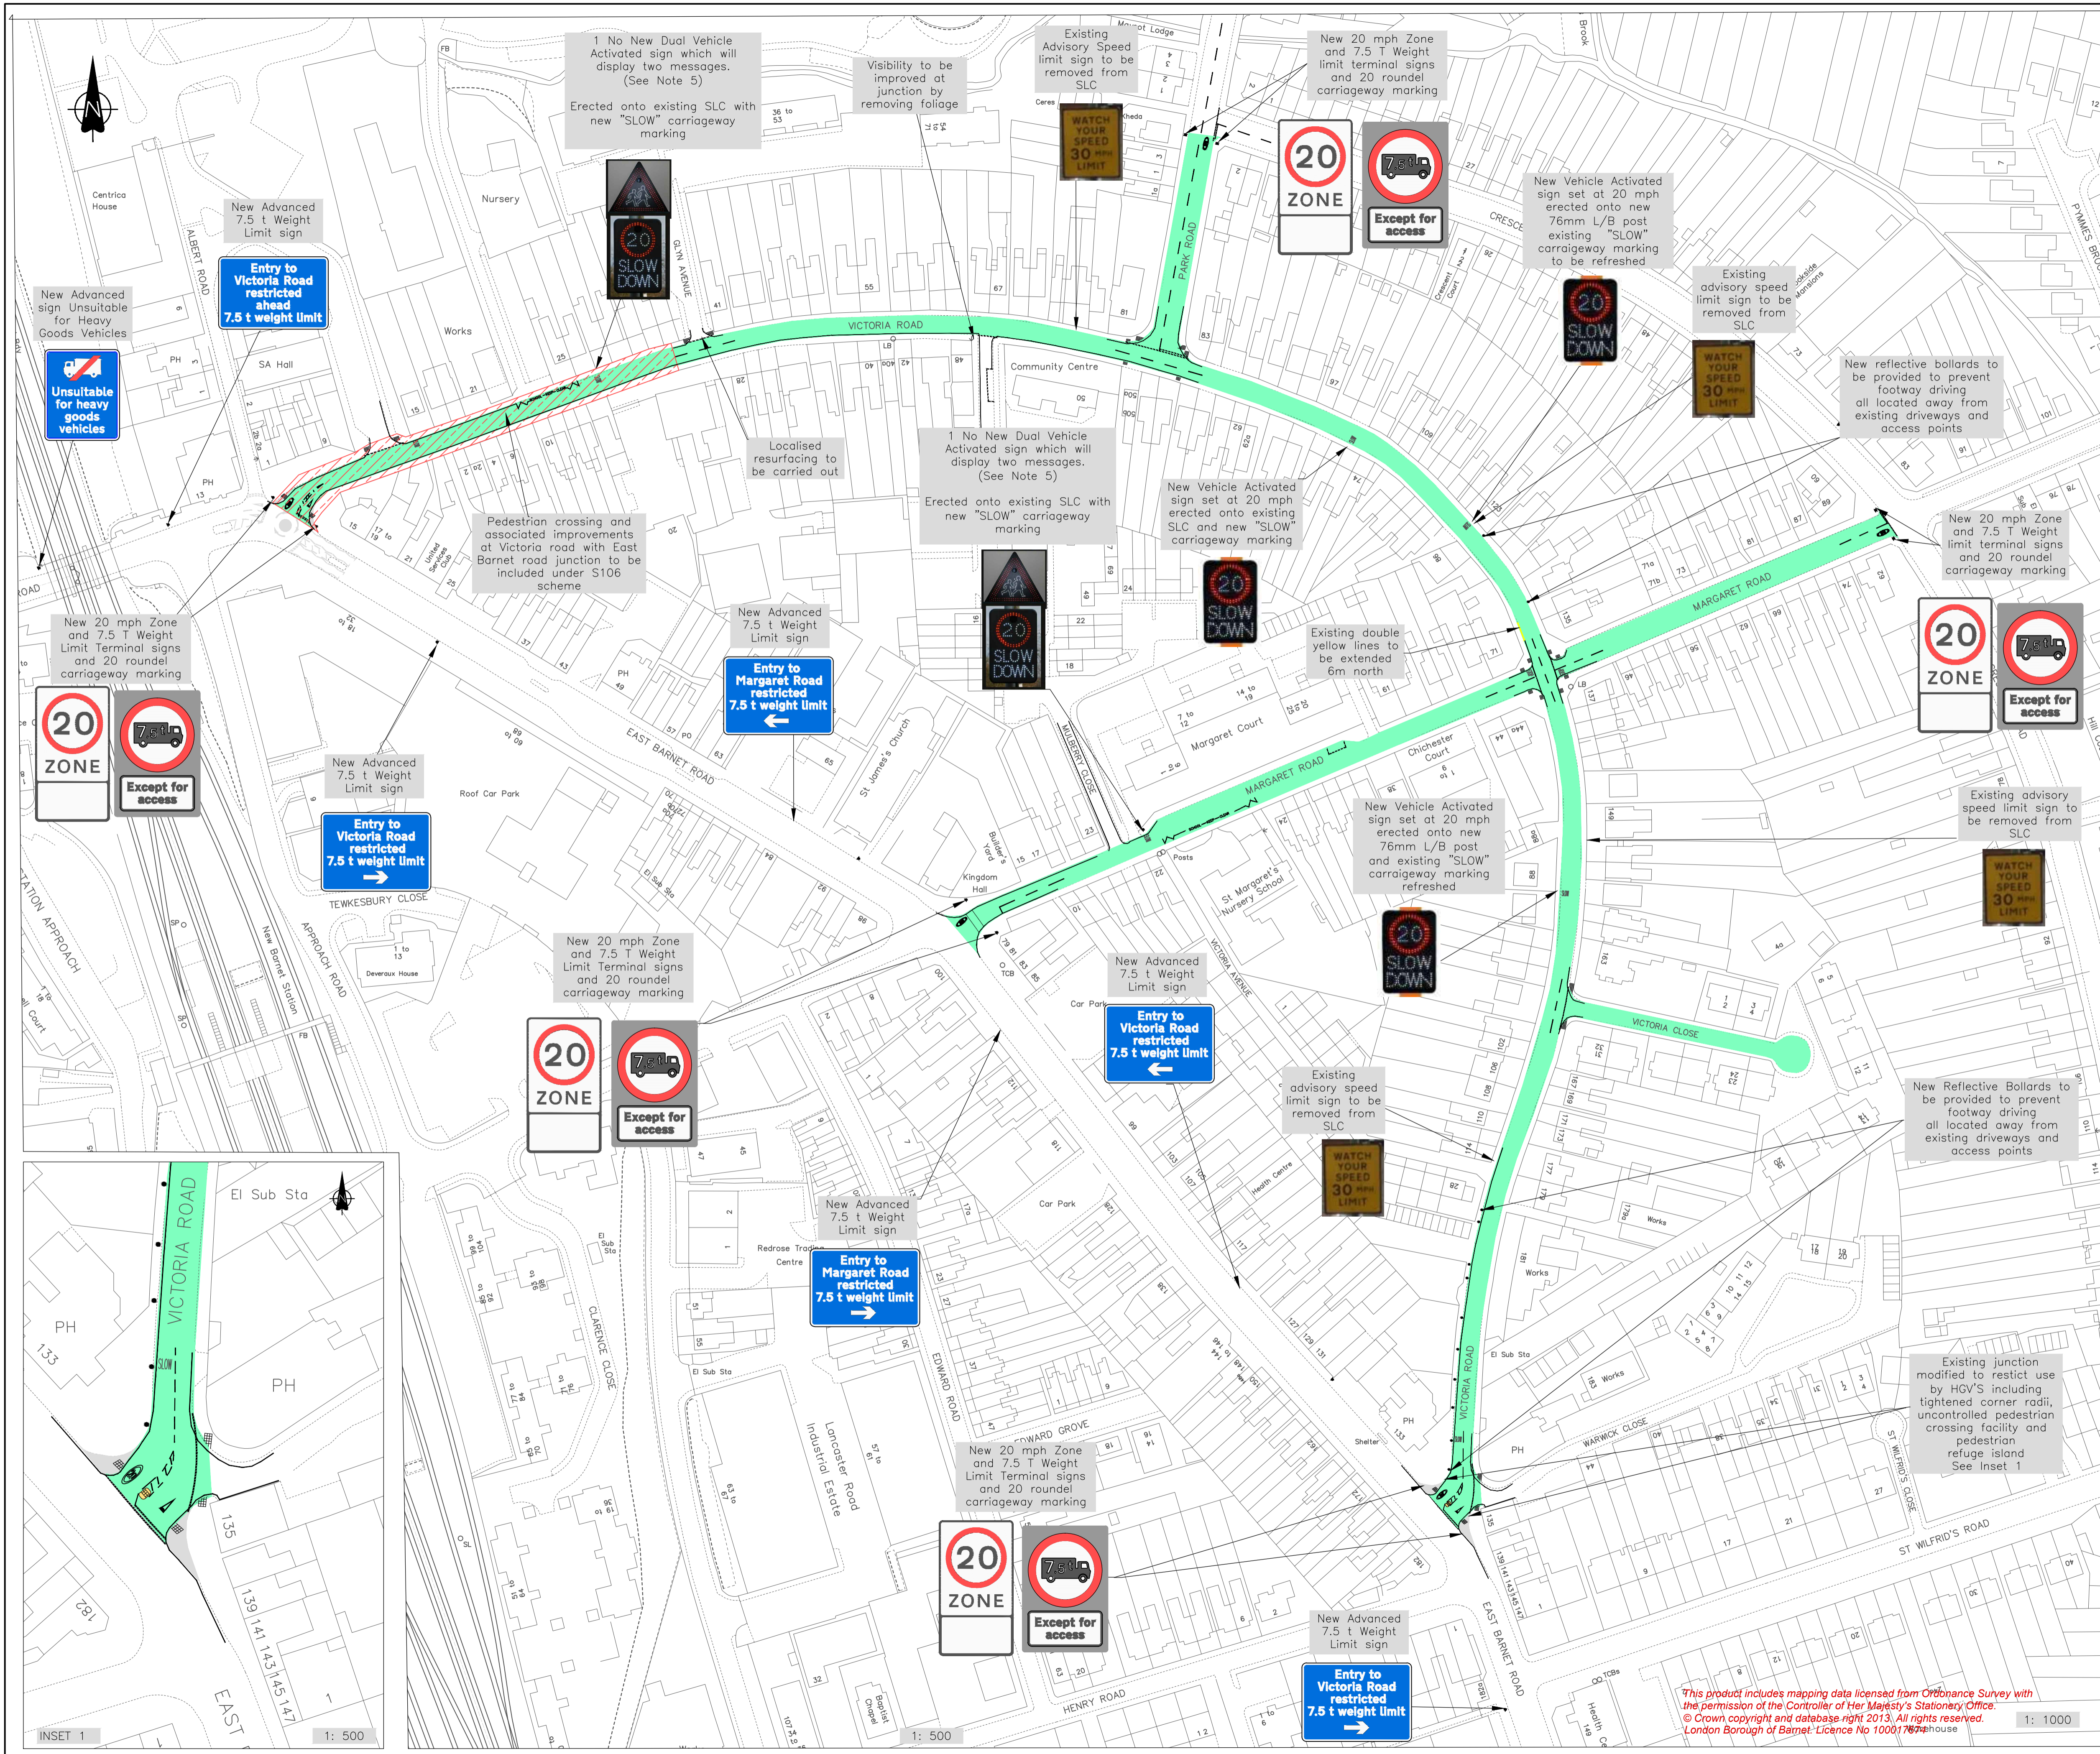

This product includes mapping data licensed from Ordnance Survey with the permission of the Controller of Her Majesty's Stationery Office. © Crown copyright and database right 2013. All rights reserved. London Borough of Barnet: Licence No 100017874