




COLINDEEP LANE SAFETY IMPROVEMENTS

SAFETY, HEALTH AND ENVIRONMENTAL INFORMATION

For construction, maintenance, cleaning and demolition risk refer to the relevant method statements and risk assessments related to this task for scheme Ref. BC/000143-15-07.
In addition to the hazards/risks normally associated with the types of work detailed on this drawing take note of the following. All works on this drawing will be carried out by a competent contractor working to an appropriate method statement and risk assessment.

NOTES:

Dimensions, locations and all measurements shown on this drawing are indicative and for information purposes only.

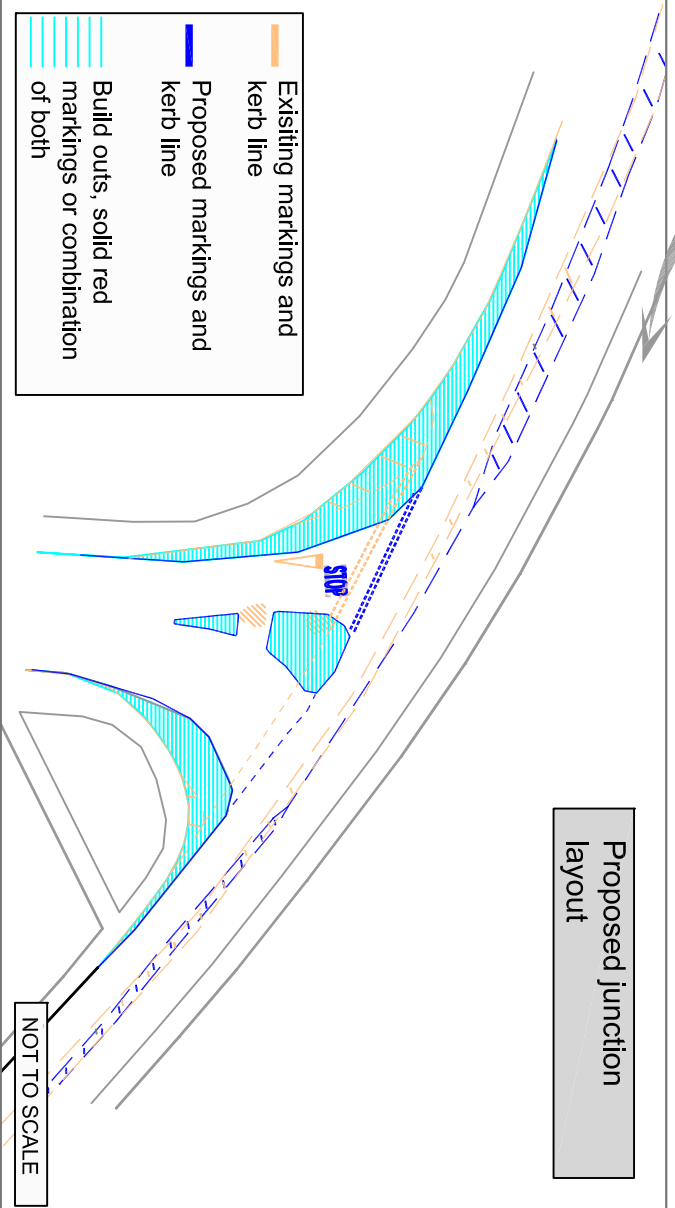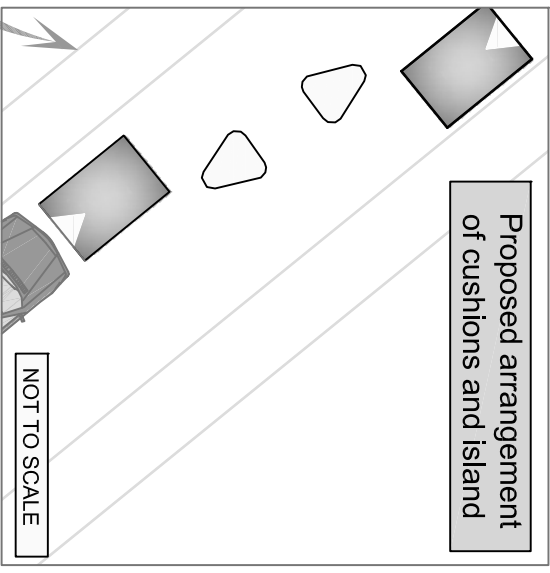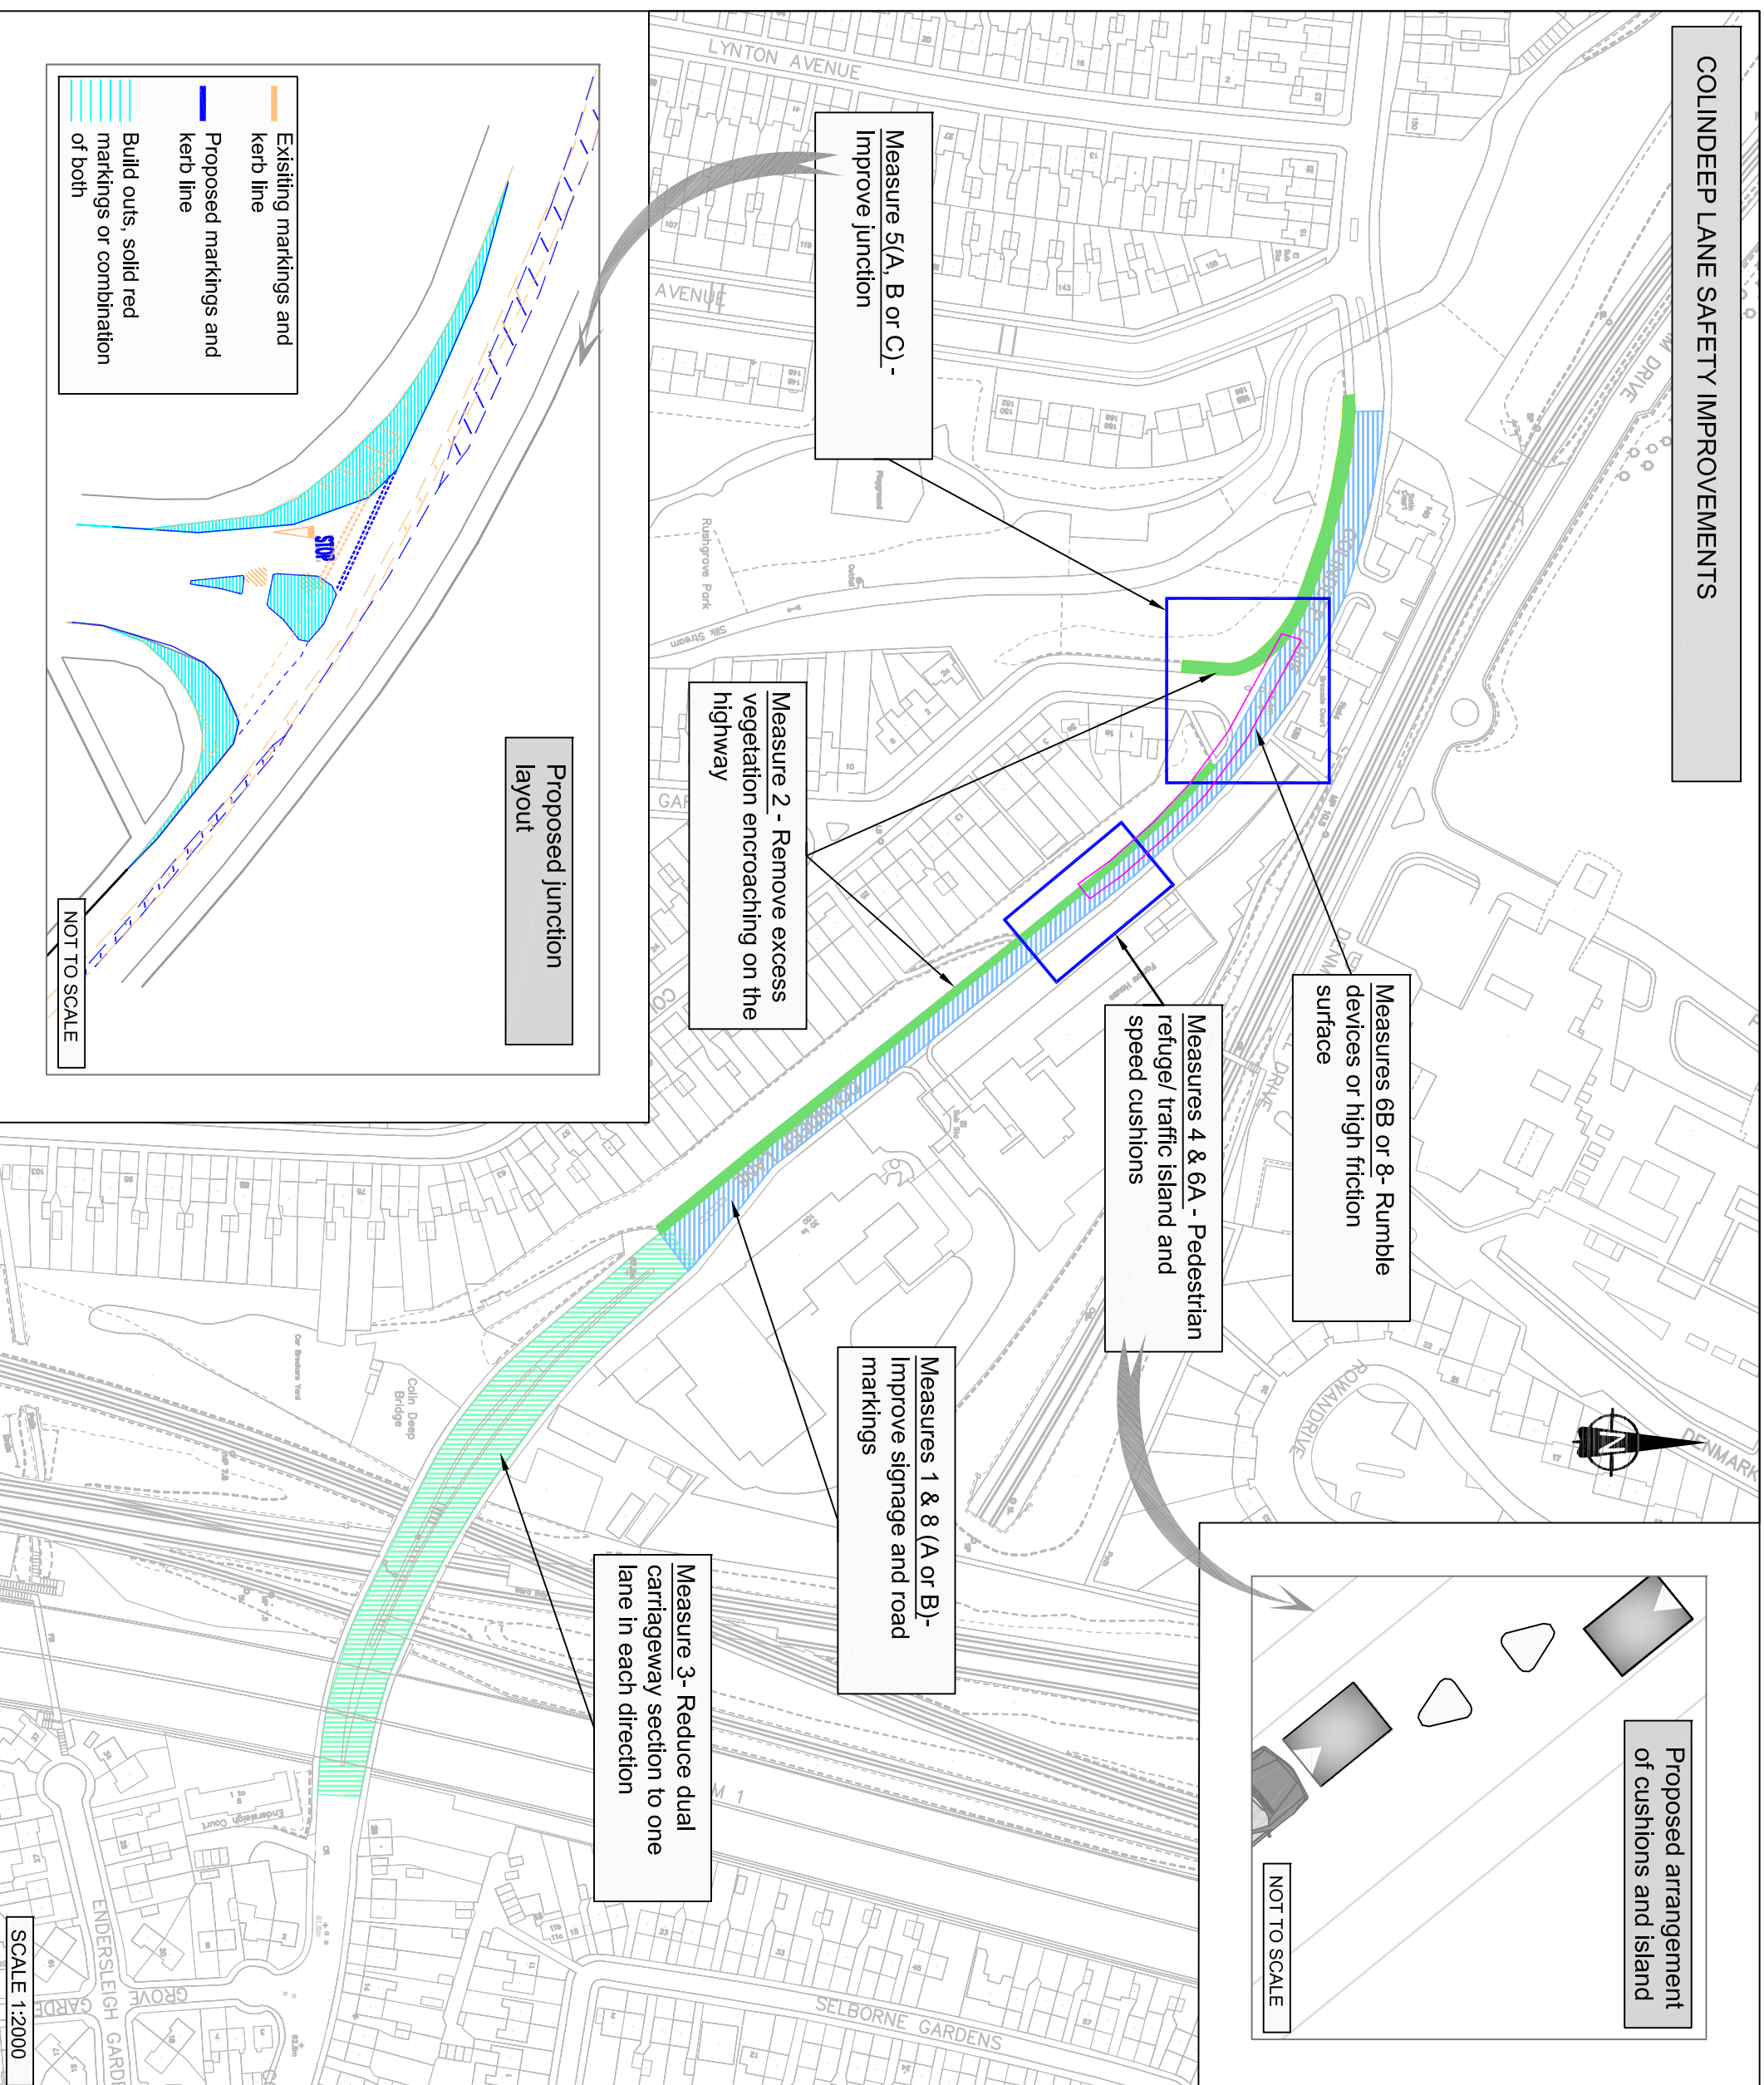

- Existing markings and kerb line
- Proposed markings and kerb line
- Build outs, solid red markings or combination of both

<p>FOR INFORMATION Hendon Area Committee Report</p> <p>Client: BARNET LONDON BOROUGH</p> <p>Scheme Ref: BC/000143-15-07</p> <p>Scheme title Colindeep Lane Traffic and Safety Improvements</p> <p>Drawing title Feasibility Measures Studied</p> <p>Scale @ A3: As Stated/ NTS</p> <table border="1" style="width: 100%; border-collapse: collapse;"> <tr> <td>Design</td> <td>MDM</td> <td>Drawn</td> <td>MDM</td> <td>Checked</td> <td>SL</td> <td>Approved</td> <td>LW</td> </tr> <tr> <td>Date:</td> <td>28/06/17</td> <td>Date:</td> <td>28/06/17</td> <td>Date:</td> <td>28/06/17</td> <td>Date:</td> <td>28/06/17</td> </tr> </table>	Design	MDM	Drawn	MDM	Checked	SL	Approved	LW	Date:	28/06/17	Date:	28/06/17	Date:	28/06/17	Date:	28/06/17	<table border="1" style="width: 100%; border-collapse: collapse;"> <thead> <tr> <th>Revision</th> <th>Design/Check</th> <th>Date</th> <th>Rev.</th> </tr> </thead> <tbody> <tr> <td> </td> <td>MDM/SL</td> <td>28/06/17</td> <td>0</td> </tr> </tbody> </table> <p>Initial Issue</p>	Revision	Design/Check	Date	Rev.		MDM/SL	28/06/17	0	<p>Purpose of Issue</p>	<p><i>This product includes mapping data licensed from Ordnance Survey with the permission of the Controller of Her Majesty's Stationery Office. © Crown copyright and database right 2016. All rights reserved. London Borough of Barnet. Licence No 100017674</i></p>
Design	MDM	Drawn	MDM	Checked	SL	Approved	LW																				
Date:	28/06/17	Date:	28/06/17	Date:	28/06/17	Date:	28/06/17																				
Revision	Design/Check	Date	Rev.																								
	MDM/SL	28/06/17	0																								
<p>Re CAPITA BARNET</p> <p>Traffic and Development London Borough of Barnet, Barnet House, 11th Floor Highways, 1250 High Road, Windsor, London TW20 0EU</p> <p>BC/000143-15-07_01</p>	<p>Rev: 00</p>																										