


APPENDIX 2: PLANS AND ELEVATIONS OF THE PROPOSED DEVELOPMENT

North and west elevations

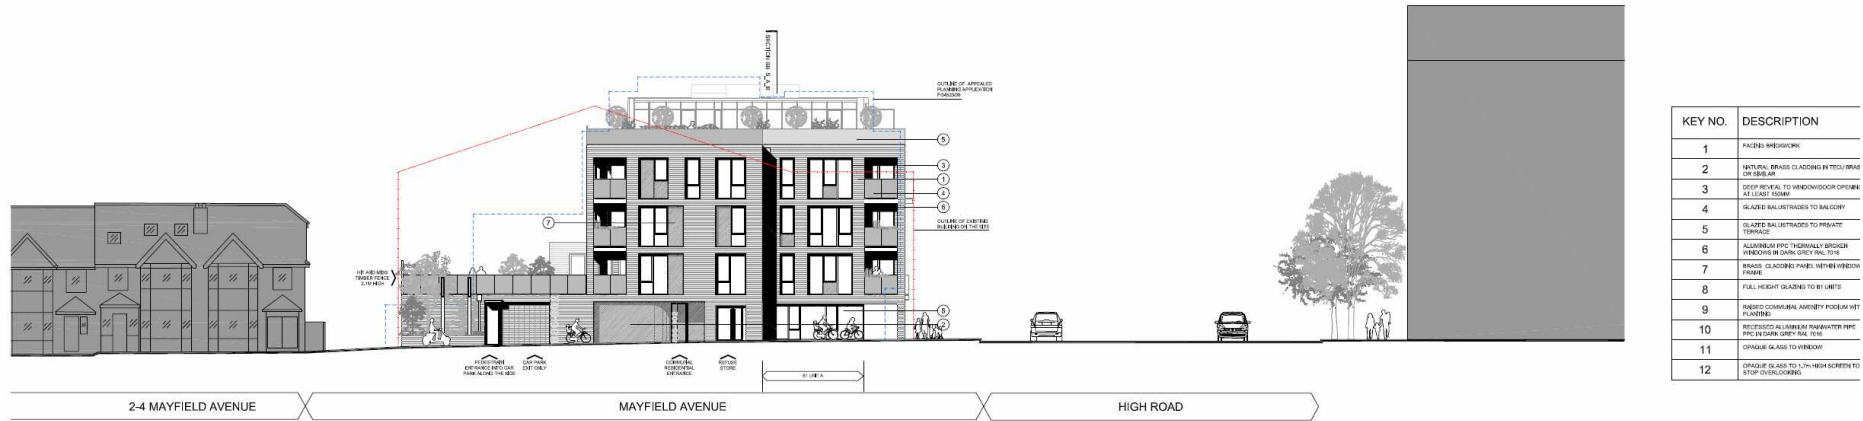

NORTH ELEVATION



WEST (HIGH ROAD) ELEVATION

South and east elevations




KEY	
1	
2	
3	
4	
5	
6	
7	
8	
9	
10	
11	

H ELEVATION



Ground floor plan

D | 2012/01/11 | ISSUED FOR PLANNING | AT | AW
 E | 2012/02/09 | ISSUED FOR COMMENTS | PL | AW
 F | 2012/05 | ISSUED FOR PLANNING | PL | AW

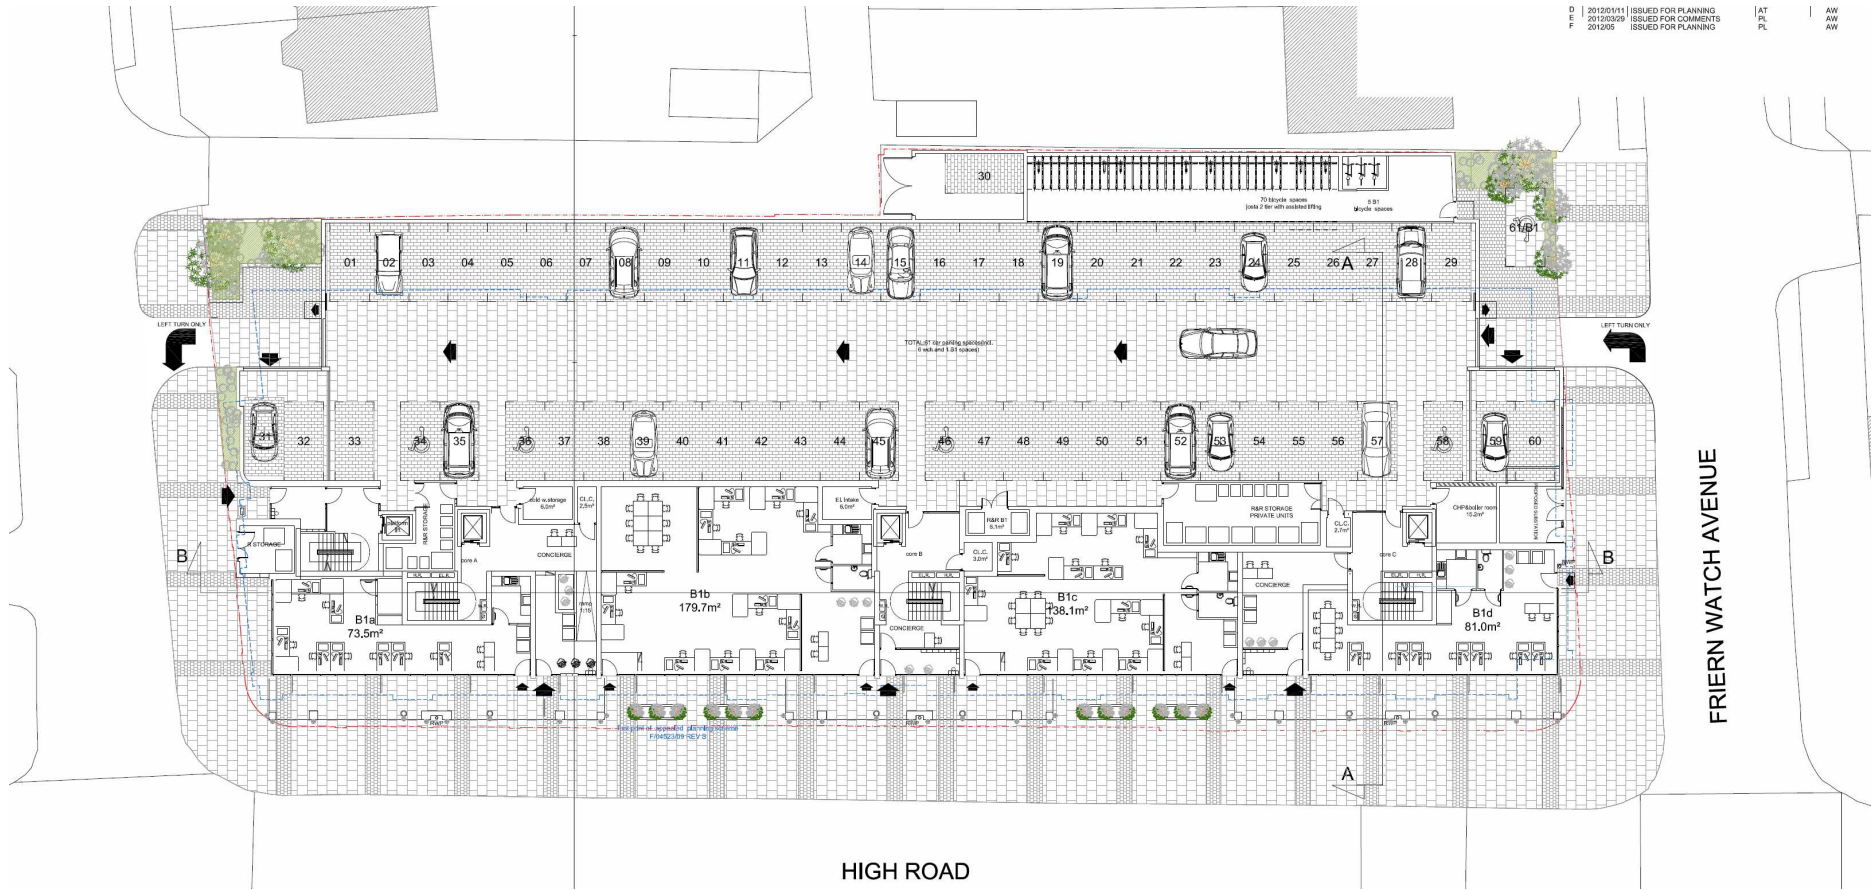

FRIERN WATCH AVENUE

HIGH ROAD

First floor plan

rev	date	description	issued by
0	2012/01/11	ISSUED FOR PLANNING	AT
E	2012/05	ISSUED FOR PLANNING	PL



foot print of appraised planning scheme
FID4523/09 REV 5

MAYFIELD AVENUE

FRIERN WATCH AVENUE

HIGH ROAD