



FOR CONTINUATION SEE DRAWING 2106655/MB/P1AH/738

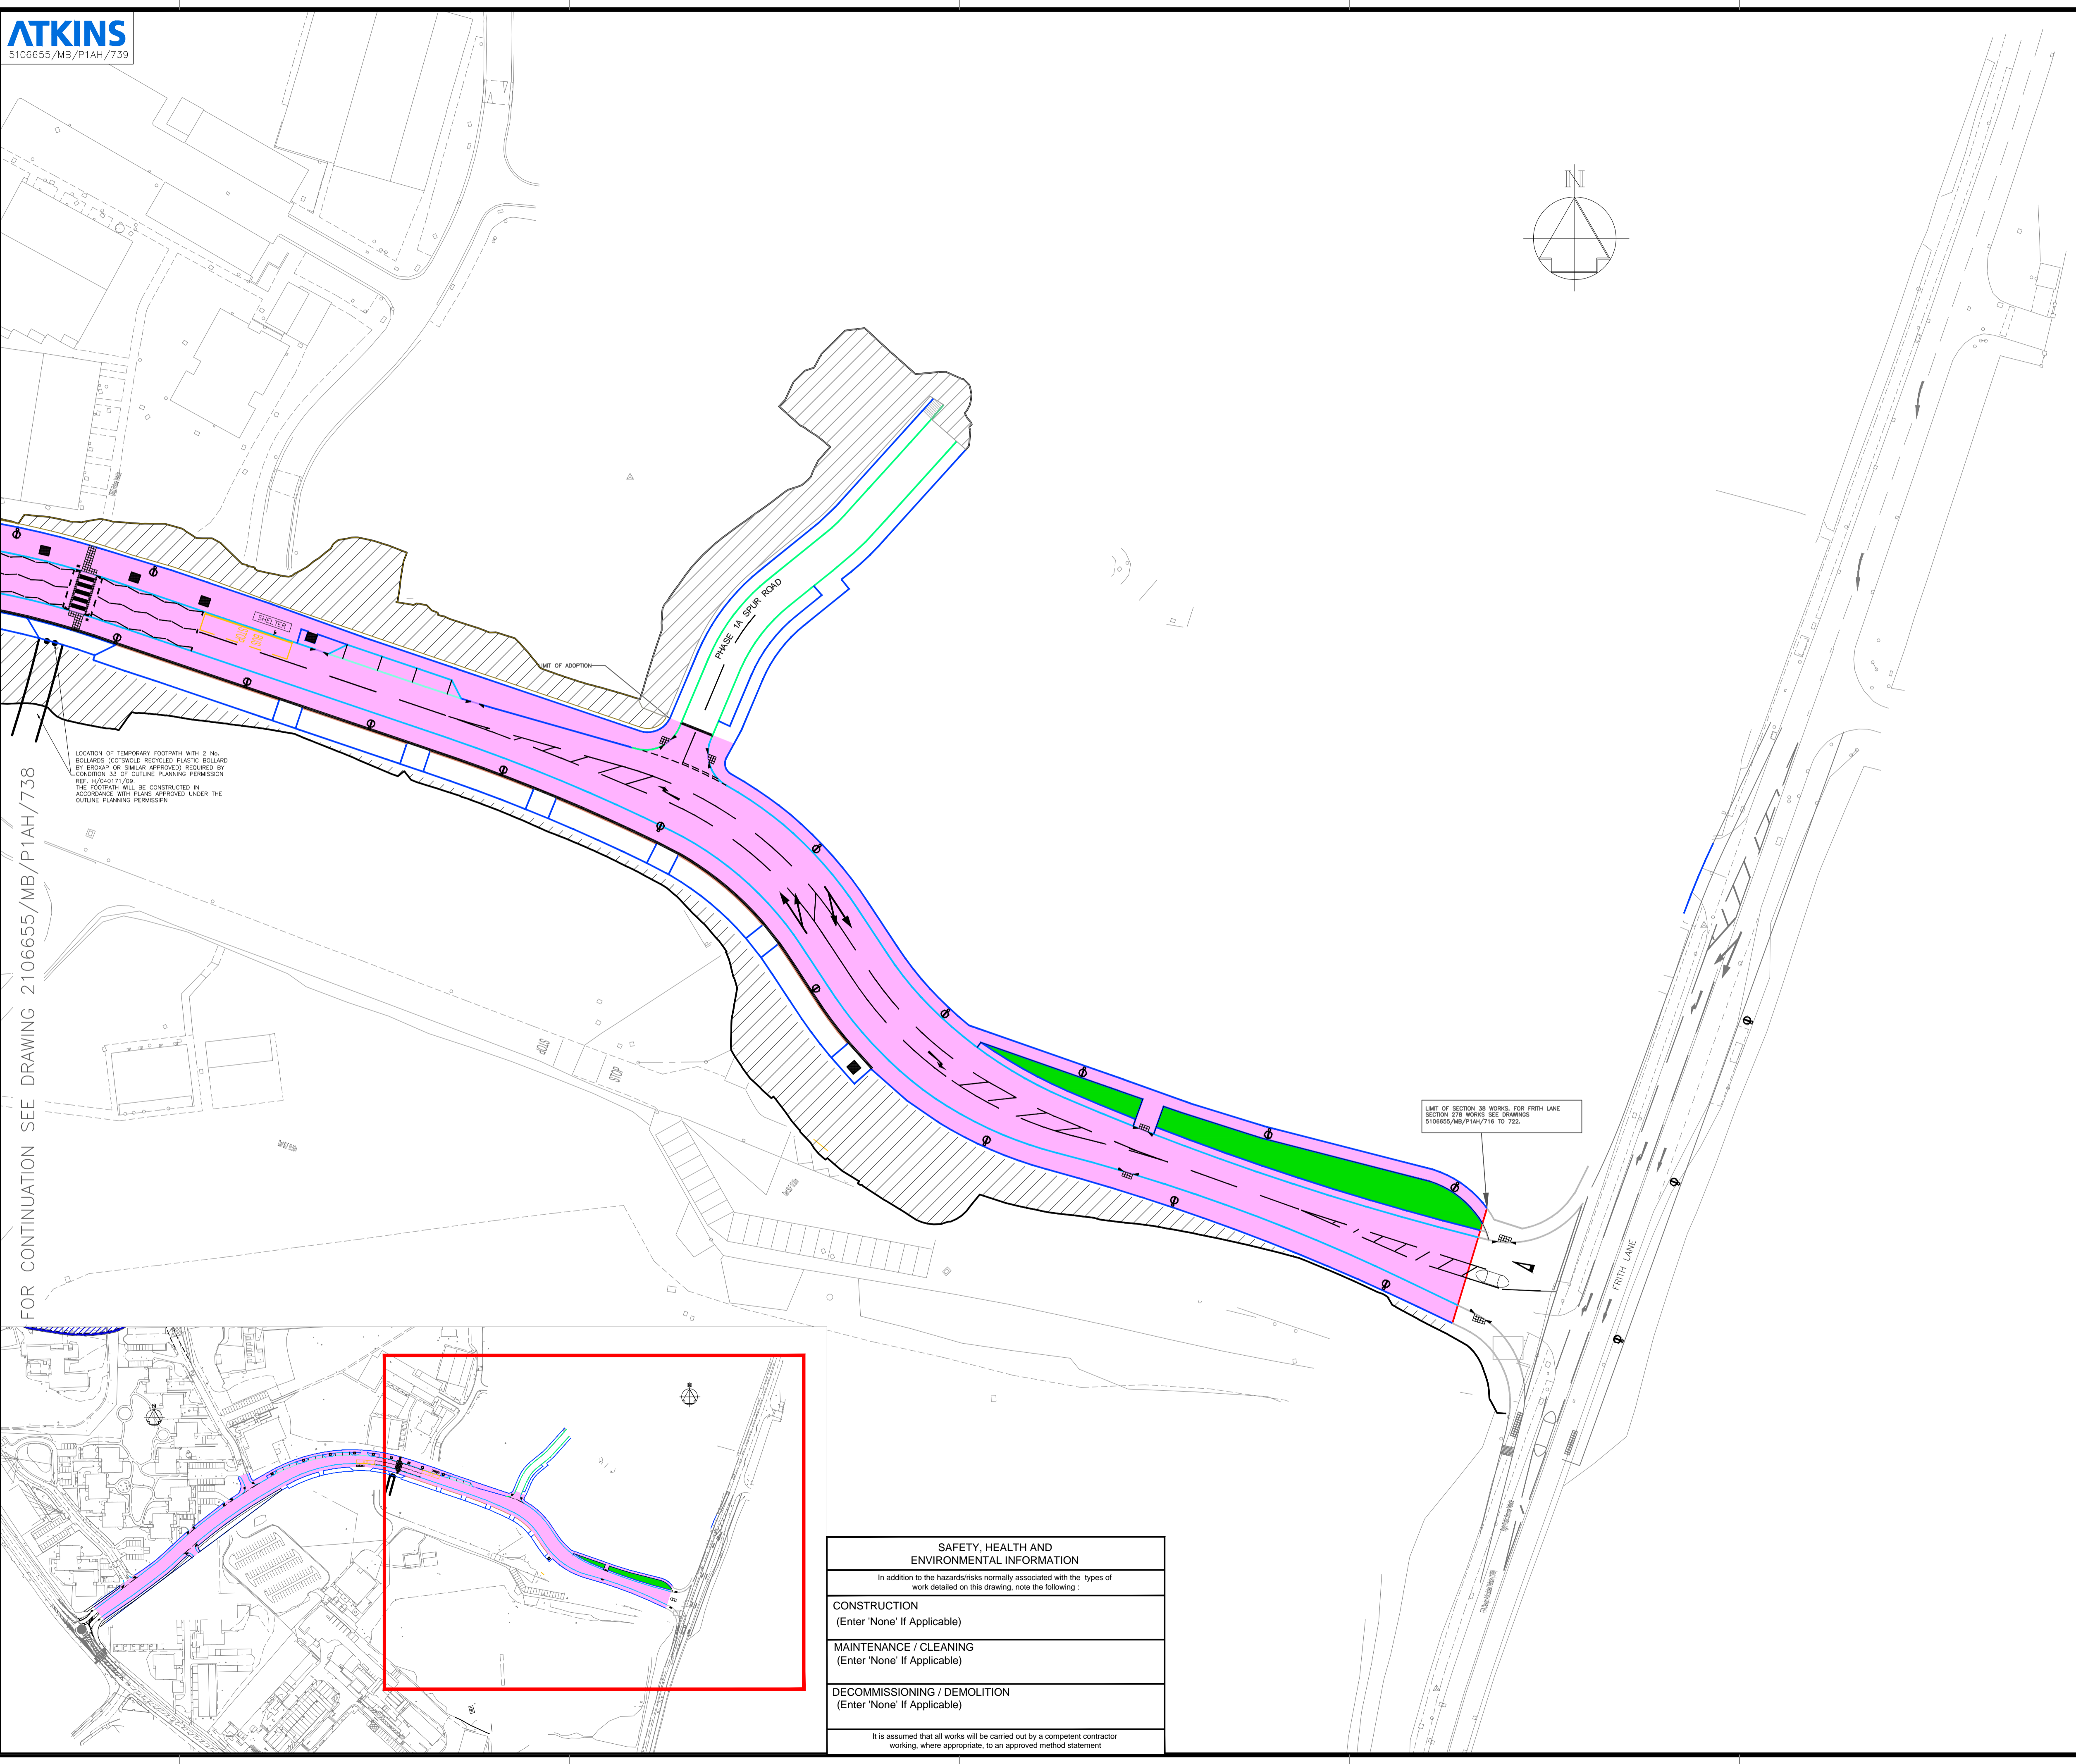

- KEY**
- NEW LAMP POST TO BE PROVIDED AS PART OF THE ADJACENT PRIVATE DEVELOPMENT WORKS
  - EXISTING HIGHWAY
  - LAND OFFERED FOR ADOPTION
  - PRIVATE VERGE
  - GRASSED EARTH EMBANKMENT FOR S&B WORKS
  - GRASSED EARTH EMBANKMENT FOR PRIVATE WORKS

LOCATION OF TEMPORARY FOOTPATH WITH 2 No. BOLLARDS (COTSWOLD RECYCLED PLASTIC BOLLARD BY BROWNE & SHARPE APPROVED) REQUIRED BY CONDITION 33 OF OUTLINE PLANNING PERMISSION REF: 14/0017/029. THE FOOTPATH WILL BE CONSTRUCTED IN ACCORDANCE WITH PLANS APPROVED UNDER THE OUTLINE PLANNING PERMISSION.

LIMIT OF SECTION 38 WORKS FOR FRITH LANE SECTION 27B WORKS SEE DRAWINGS S106655/MB/P1AH/716 TO 722.

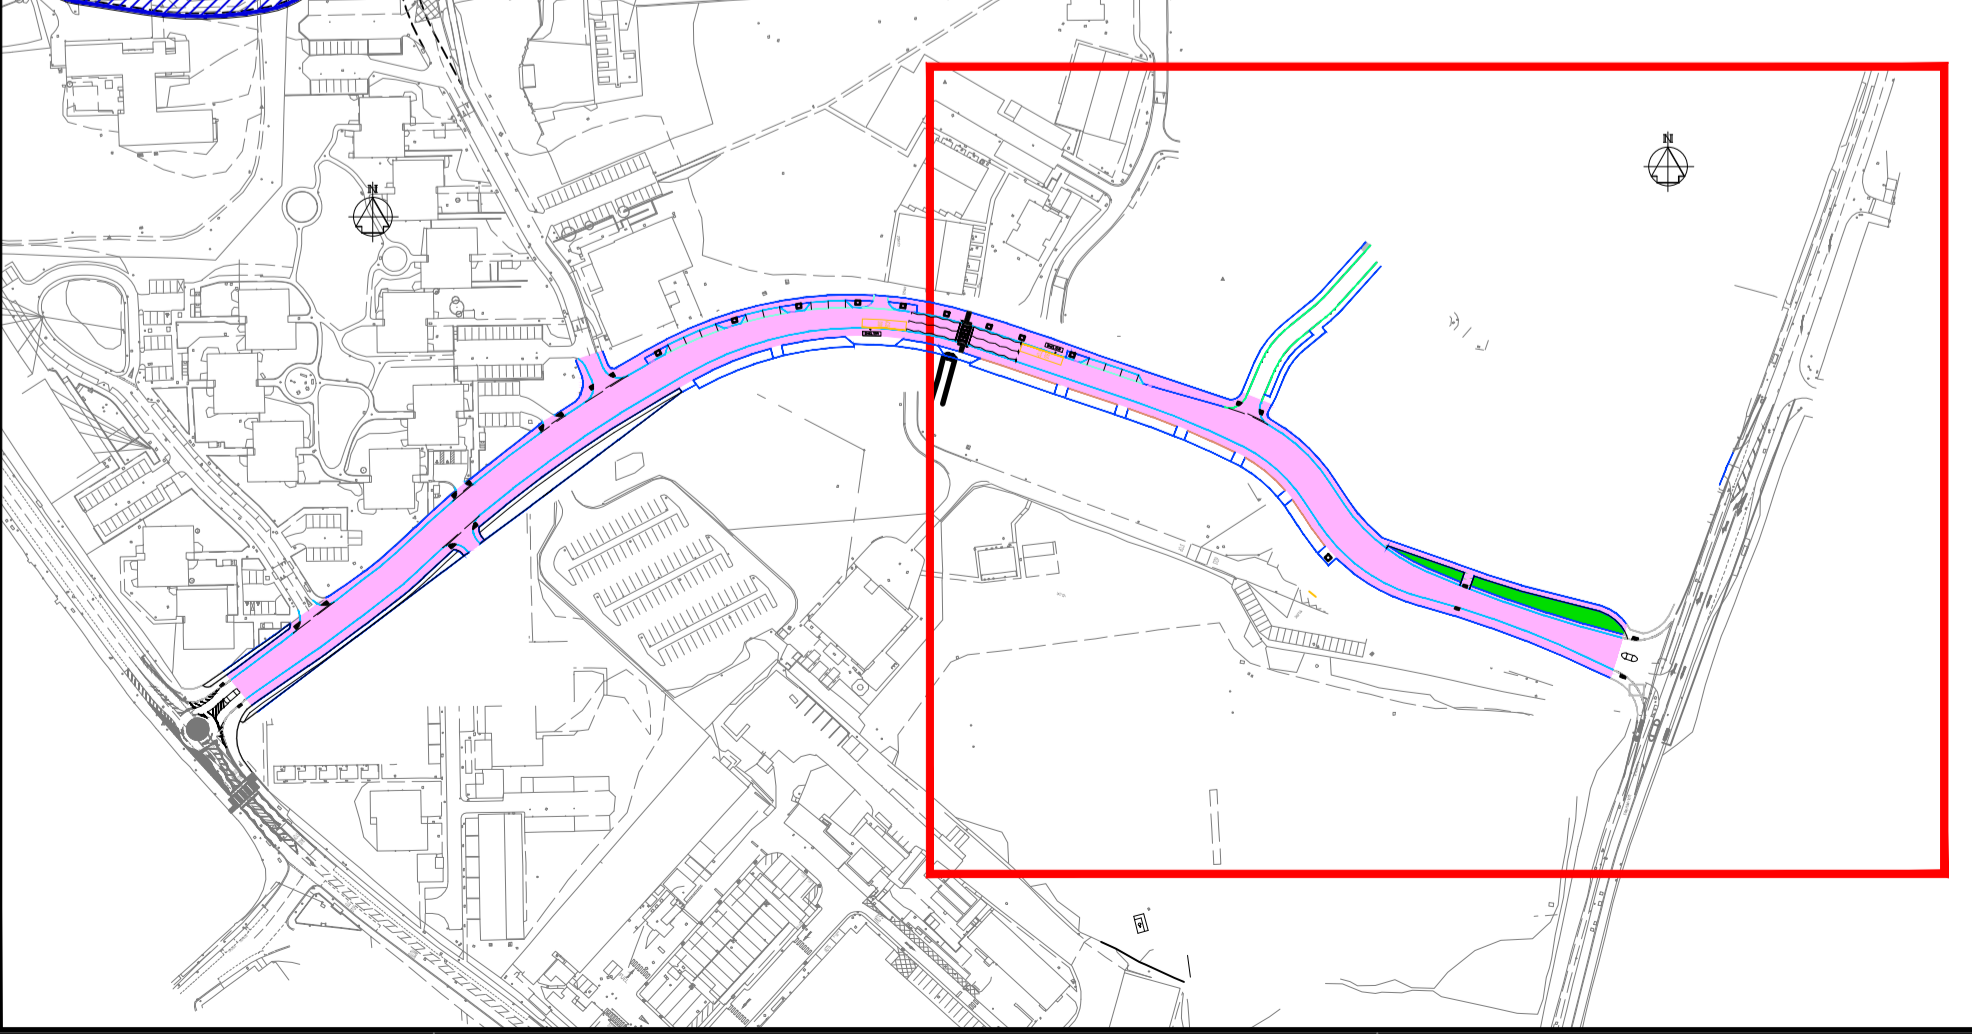

<b>SAFETY, HEALTH AND ENVIRONMENTAL INFORMATION</b>
In addition to the hazards/risks normally associated with the types of work detailed on this drawing, note the following:
<b>CONSTRUCTION</b> (Enter 'None' If Applicable)
<b>MAINTENANCE / CLEANING</b> (Enter 'None' If Applicable)
<b>DECOMMISSIONING / DEMOLITION</b> (Enter 'None' If Applicable)
It is assumed that all works will be carried out by a competent contractor working, where appropriate, to an approved method statement

REVISONS	Drawn By	Checked By	Date
A02 D01	JD JD	JM KMR	19/07/12 13/07/12

FOR APPROVAL FOR TENDER	A02 D01	JM JM	19/07/12 13/07/12
FOR APPROVAL	A01	KR	25/05/12

PURPOSE OF ISSUE	Rev.	Authorised For Issue	Date
FOR APPROVAL FOR TENDER	A02	JM	19/07/12
FOR APPROVAL	A01	KR	25/05/12

**Atkins Ltd**  
Consulting Engineers  
The Axis, 10 Holiday Street  
Birmingham  
West Midlands B1 1TF  
Tel: 0121 483 5000  
Fax: 0121 483 5252

THIS DRAWING IS NOT TO BE SCALED



PROJECT  
**MILLBROOK PARK**

DRAWING TITLE  
**PHASE 1A ADVANCED INFRASTRUCTURE WORKS  
S&B - AGREEMENT PLAN  
SHEET 2 of 2**

SCALE	DRAWN	CHECKED	ISSUED
	DATE	DATE	DATE
1:500	25/05/12	25/05/12	25/05/12

DRAWING NO	REV
S106655/MB/P1AH/739	A02