




Sign 545 located on Cecil road on SW entrance to Osidge school



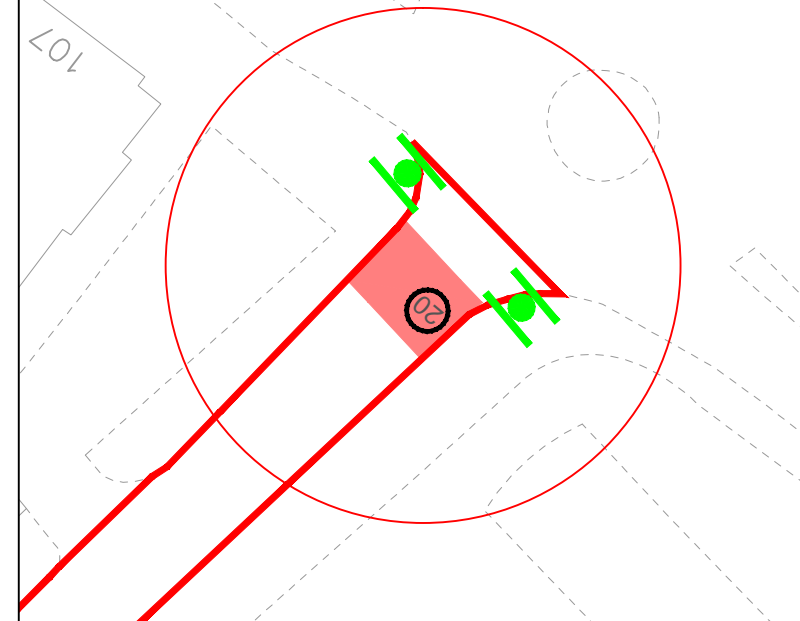


20mph zone signs to diagram 674 & 675 respectively. These signs will be placed either side of the carriageway at every entrance/exit.



Location 1 - Scale 1:500

Key:

-  Proposed 20mph zone
-  20mph gateway signs
-  Textured gateway surface

Reproduced by permission of Ordnance Survey on behalf of HMSO. © Crown copyright and database right 2014. All rights reserved. LA 100017674.

Rev	Amendment Details	Date	Made	Chk'd
-----	-------------------	------	------	-------

**COMMERCIAL IN CONFIDENCE**

Client: **LONDON BOROUGH OF BARNET**

Project: **BARNET LIP 2014-15 SCHOOL TRAVEL SCHEMES**

Purpose: **PRELIMINARY**

Title: **CHASE WAY EXTENDED 20MPH ZONE**



Scale	As Shown	Drawn	P Ellis	Checked	A Adepoju	Approved	W Palmer
-------	----------	-------	---------	---------	-----------	----------	----------

Original drawing	A3	Job No.	GC/002026-02	Date	Sep 14
------------------	----	---------	--------------	------	--------

Org No.	G/0/4	Rev.	
---------	-------	------	--

Consultant: **CAPITA**  
 Property and infrastructure  
 St Davids House, Pascal Close, St Mellons, Cardiff, CF3 0LW  
 T 02920 803500 www.capita.co.uk/infrastructure

NOT TO SCALE

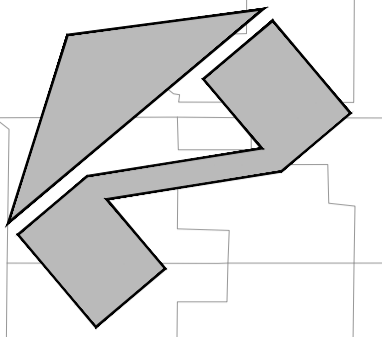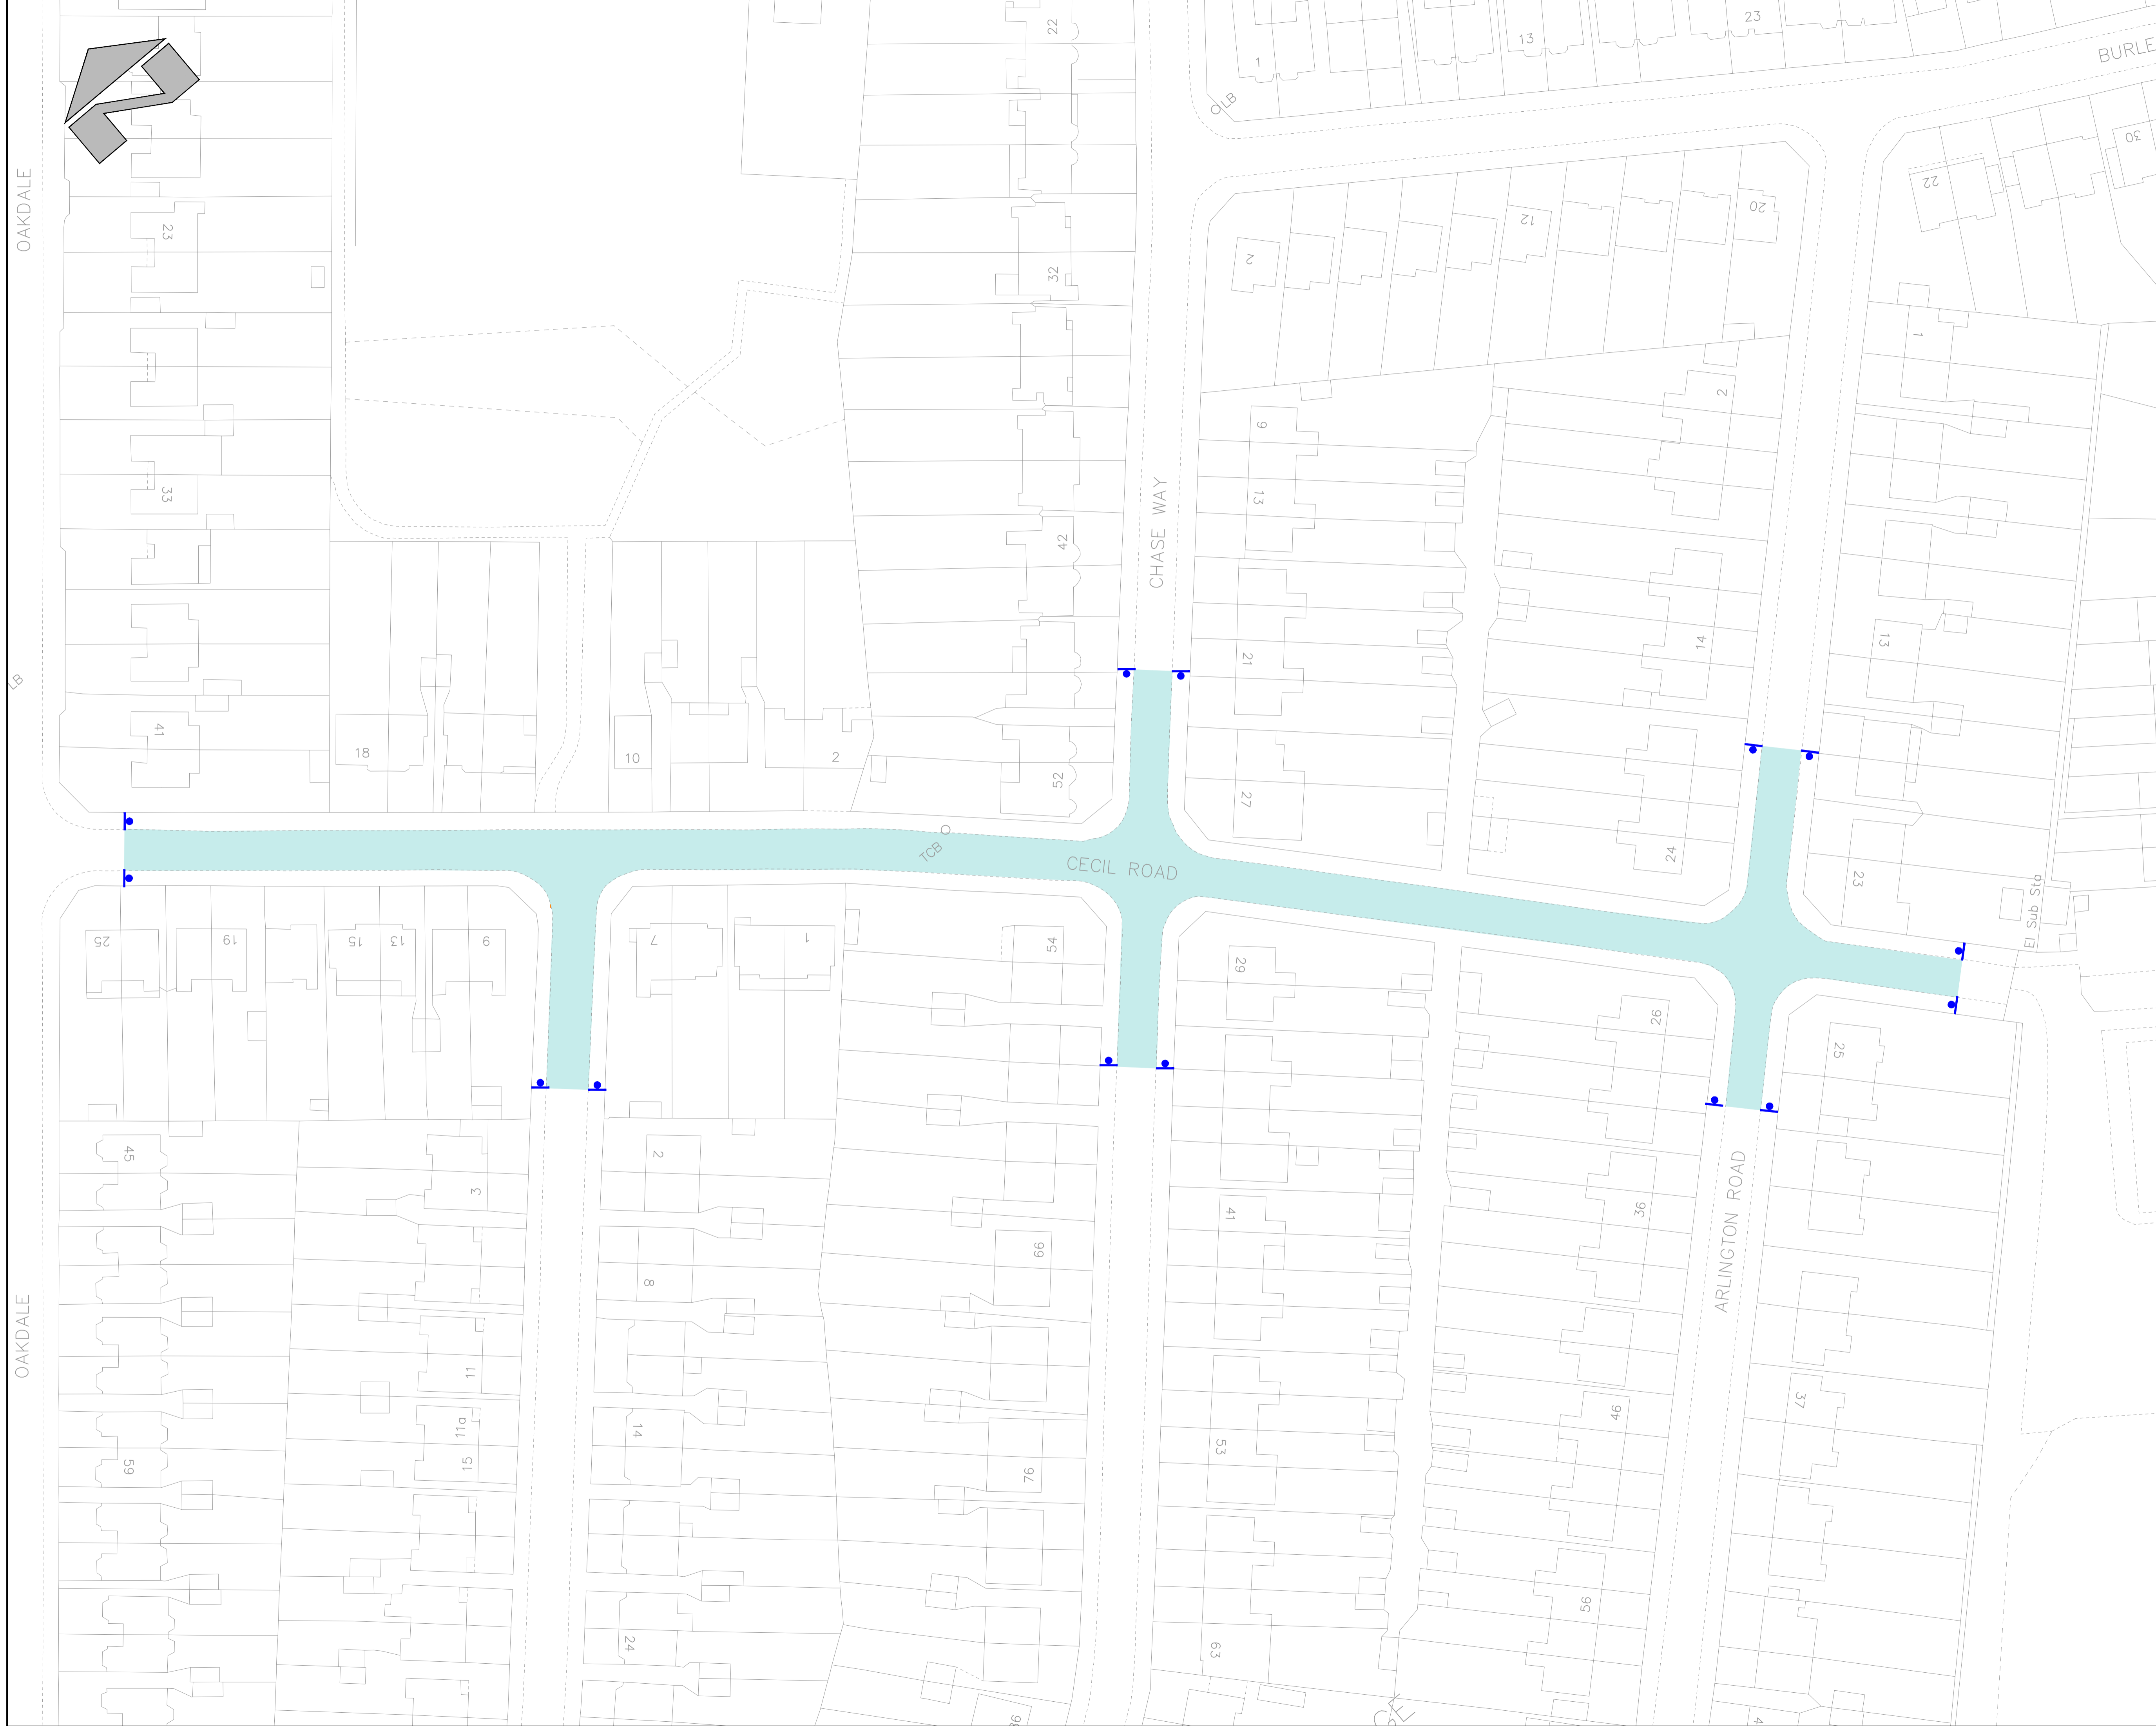

**Key:**

- Area Containing Wig Wag
- Wig wag Sign

**HEALTH SAFETY & ENVIRONMENTAL INFORMATION**



NOTE:  
 IT IS ASSUMED THAT THE WORKS WILL BE UNDERTAKEN BY A COMPETENT CONTRACTOR, WHO IS AWARE OF ALL GENERIC RISKS ASSOCIATED WITH THE WORKS. LISTED BELOW ARE 'SIGNIFICANT' RISKS RELATING TO THE WORKS.

If no significant risks have been identified, delete this text and enter 'NONE IDENTIFIED' here.

Reproduced by permission of Ordnance Survey on behalf of HMSO.  
 © Crown copyright and database right 2014. All rights reserved. LA 100017674.

Rev/Amendment Details	Date	Made	Chkd
COMMERCIAL IN CONFIDENCE			
Client: <b>LONDON BOROUGH OF BARNET</b>			
Project: <b>BARNET LIP 2014-15 SCHOOL TRAVEL SCHEME</b>			
Purpose: <b>PRELIMINARY</b>			
Title: <b>CHASE WAY WIG WAG (OPTION 1) SHEET 1 OF 2</b>			
Scale 1 : 500	Drawn L Davies	Checked B Baker	Approved W Palmer
Job No. GC/002026-02		Date Nov '14	
Dwg No. G/0/5/1		Rev.	
Consultant: <b>CAPITA</b> Property and Infrastructure			

DRAFT  
22/12/2014

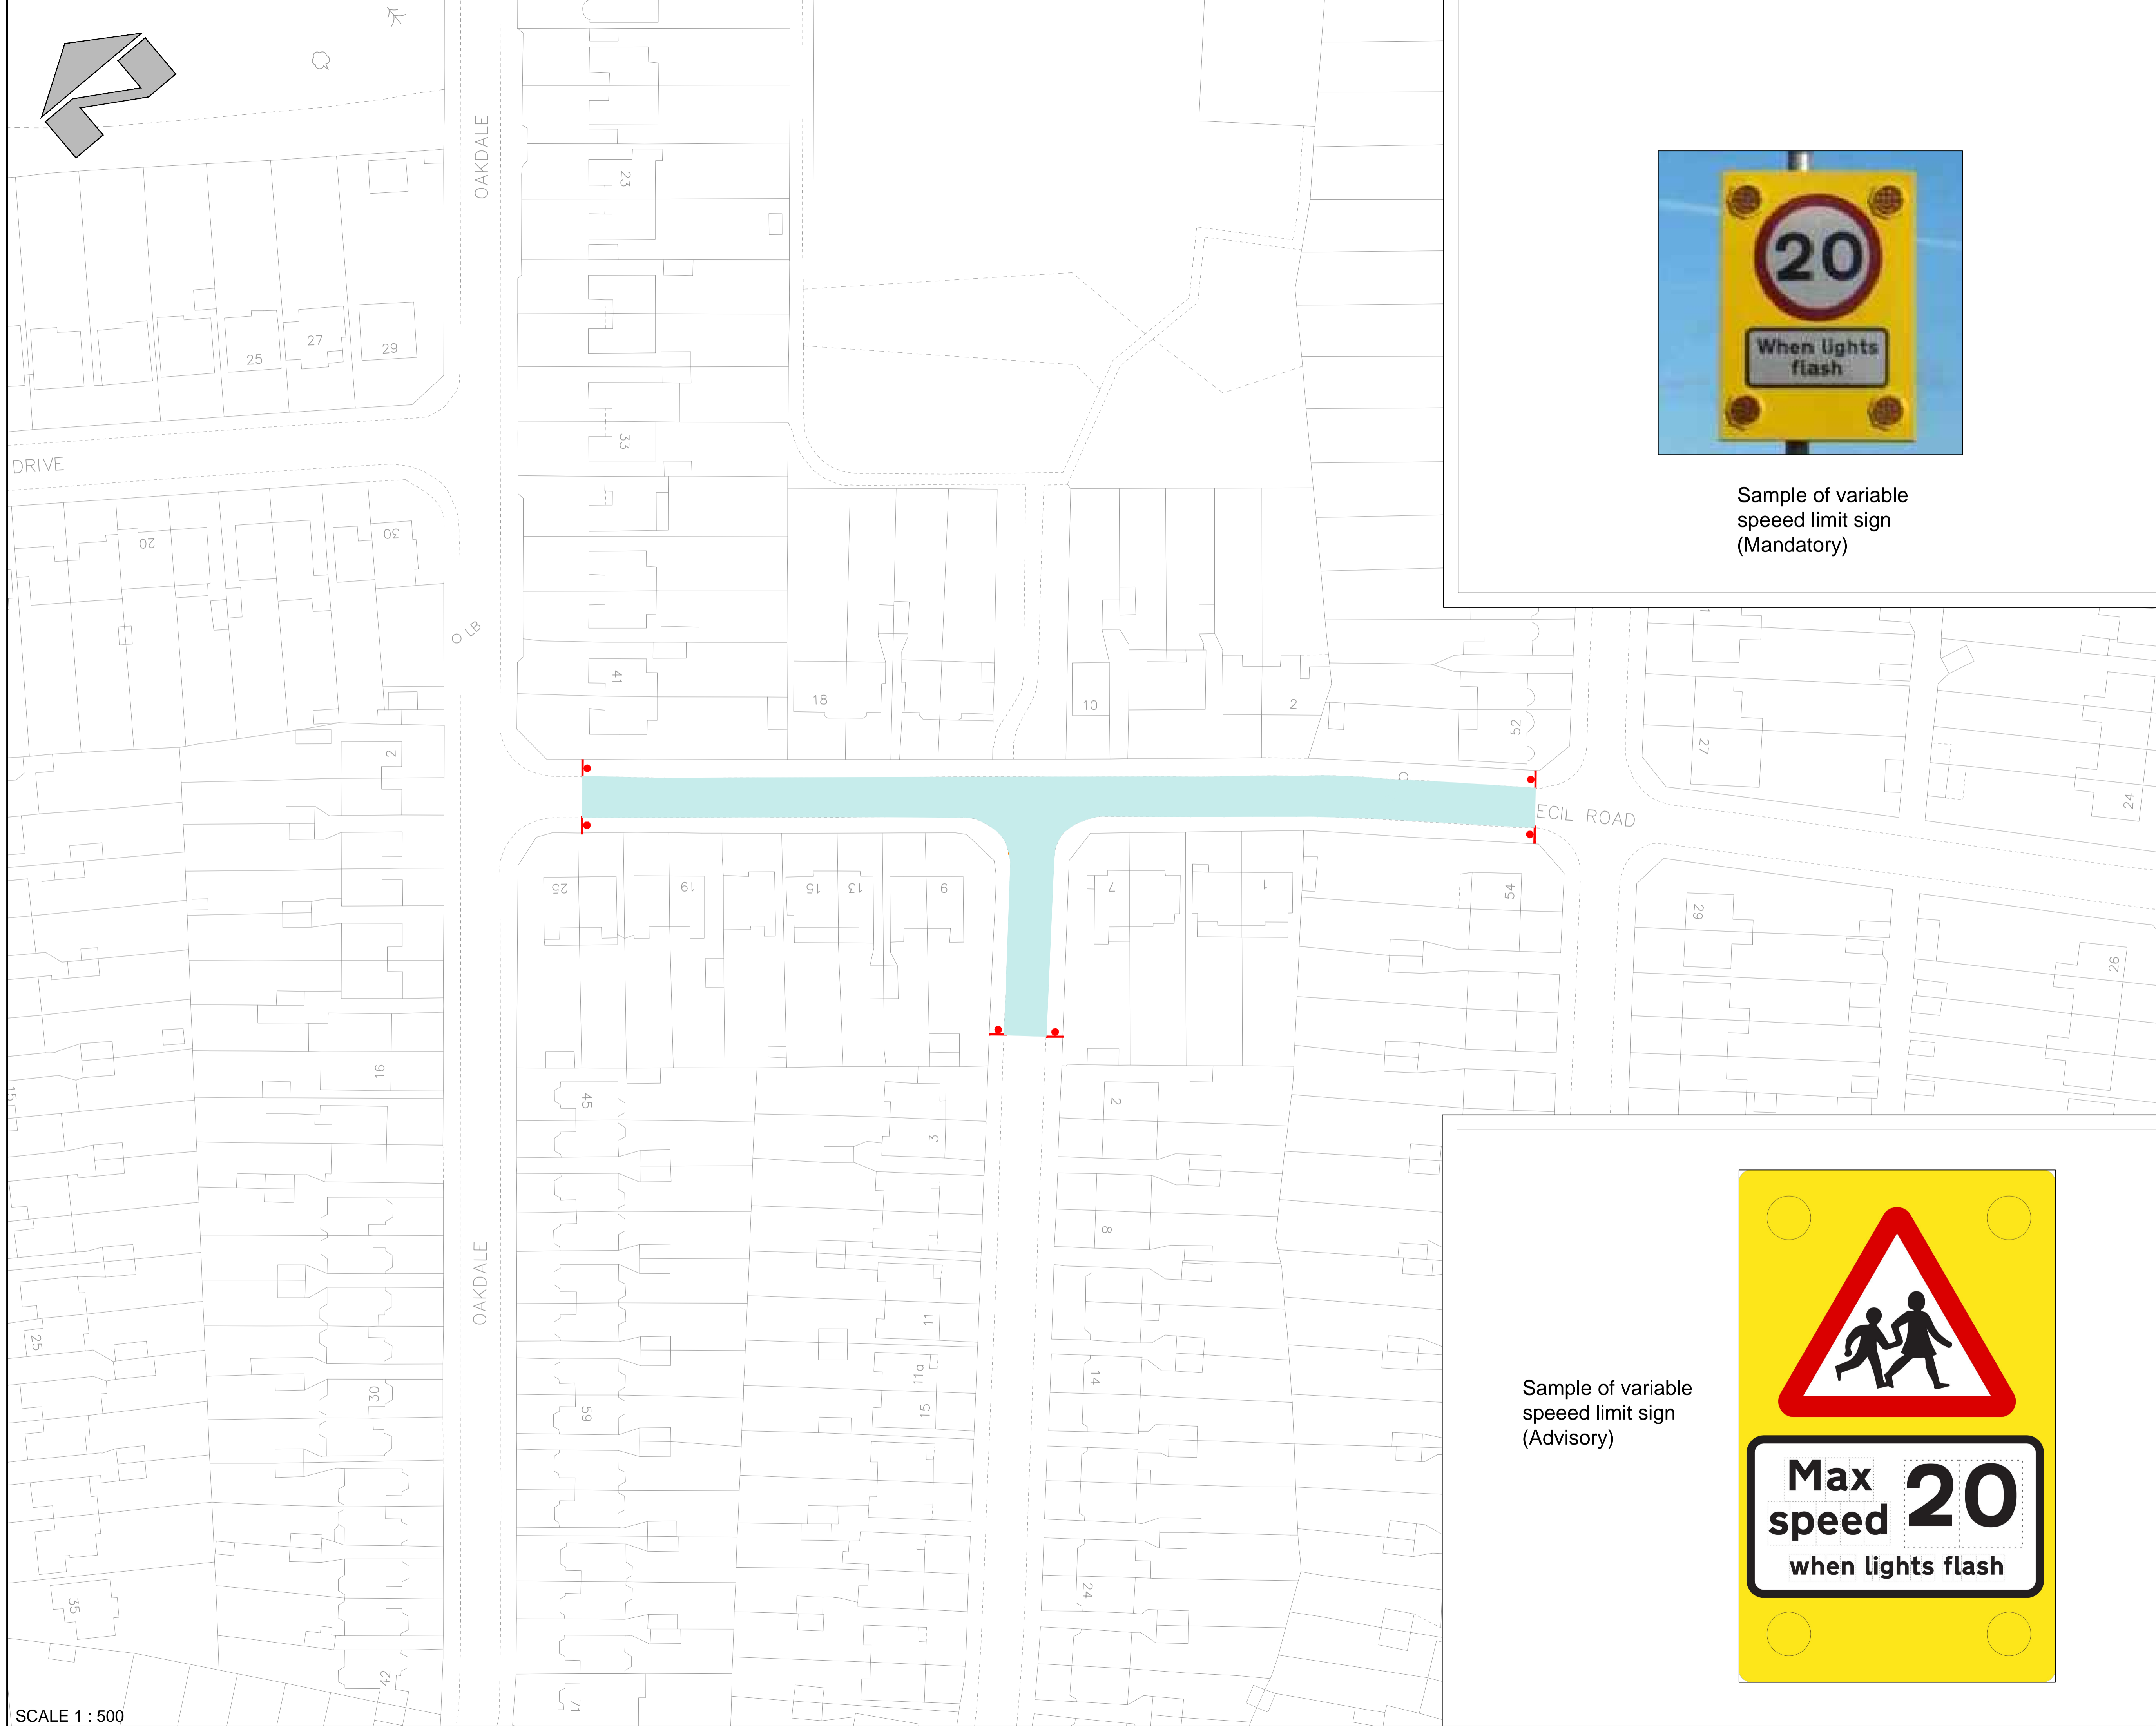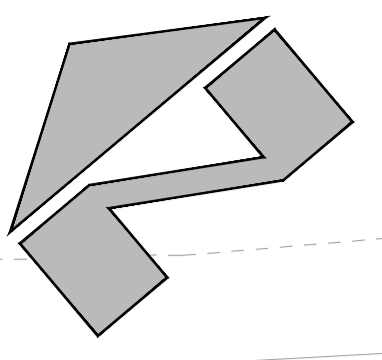


Sample of variable speed limit sign (Mandatory)



Sample of variable speed limit sign (Advisory)


Key:



 Area Containing Wig Wag

 Wig wag Sign

HEALTH SAFETY & ENVIRONMENTAL INFORMATION  
NOTE:  
IT IS ASSUMED THAT THE WORKS WILL BE UNDERTAKEN BY A COMPETENT CONTRACTOR, WHO IS AWARE OF ALL GENERIC RISKS ASSOCIATED WITH THE WORKS. LISTED BELOW ARE 'SIGNIFICANT' RISKS RELATING TO THE WORKS.  
If no significant risks have been identified, delete this text and enter 'NONE IDENTIFIED' here.

Reproduced by permission of Ordnance Survey on behalf of HMSO.  
© Crown copyright and database right 2014. All rights reserved. LA 100017674.

Rev	Amendment Details	Date	Made	Chkd
<b>COMMERCIAL IN CONFIDENCE</b>				
LONDON BOROUGH OF BARNET				
BARNET LIP 2014-15 SCHOOL TRAVEL SCHEME				
PRELIMINARY				
CHASE WAY WIG WAG (OPTION 2) SHEET 2 OF 2				
Scale As Shown	Drawn L Davies	Checked B Baker	Approved W Palmer	
Doc No. GC/002026-02	Date Nov '14			
Org No. G/0/5/2				
 <b>DRAFT</b> <b>22/12/2014</b> Property and Infrastructure <small>St Giles House, 100 Brook Street, London, W1B 3AL, UK          T 0207 464646 www.capita.co.uk/infrastructure</small>				

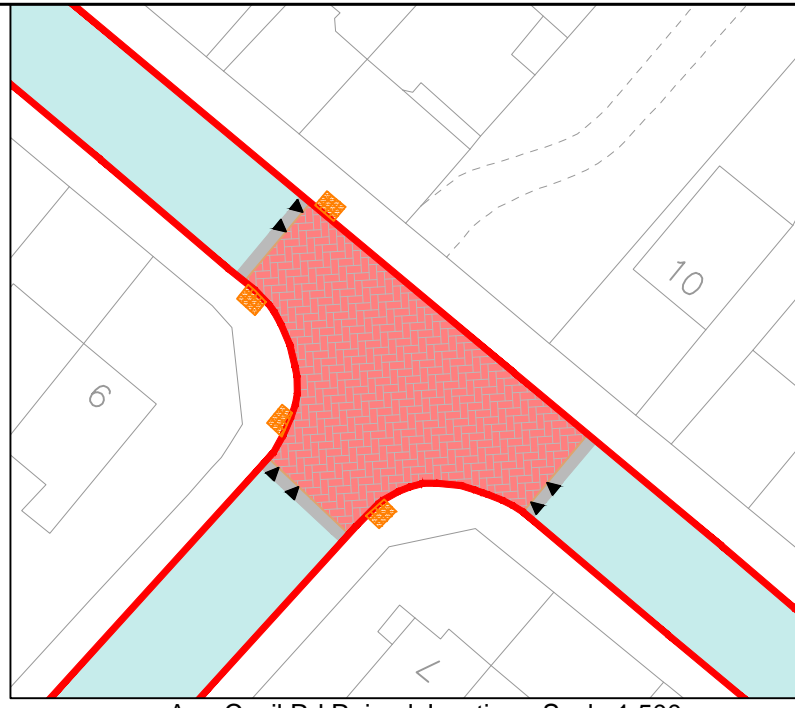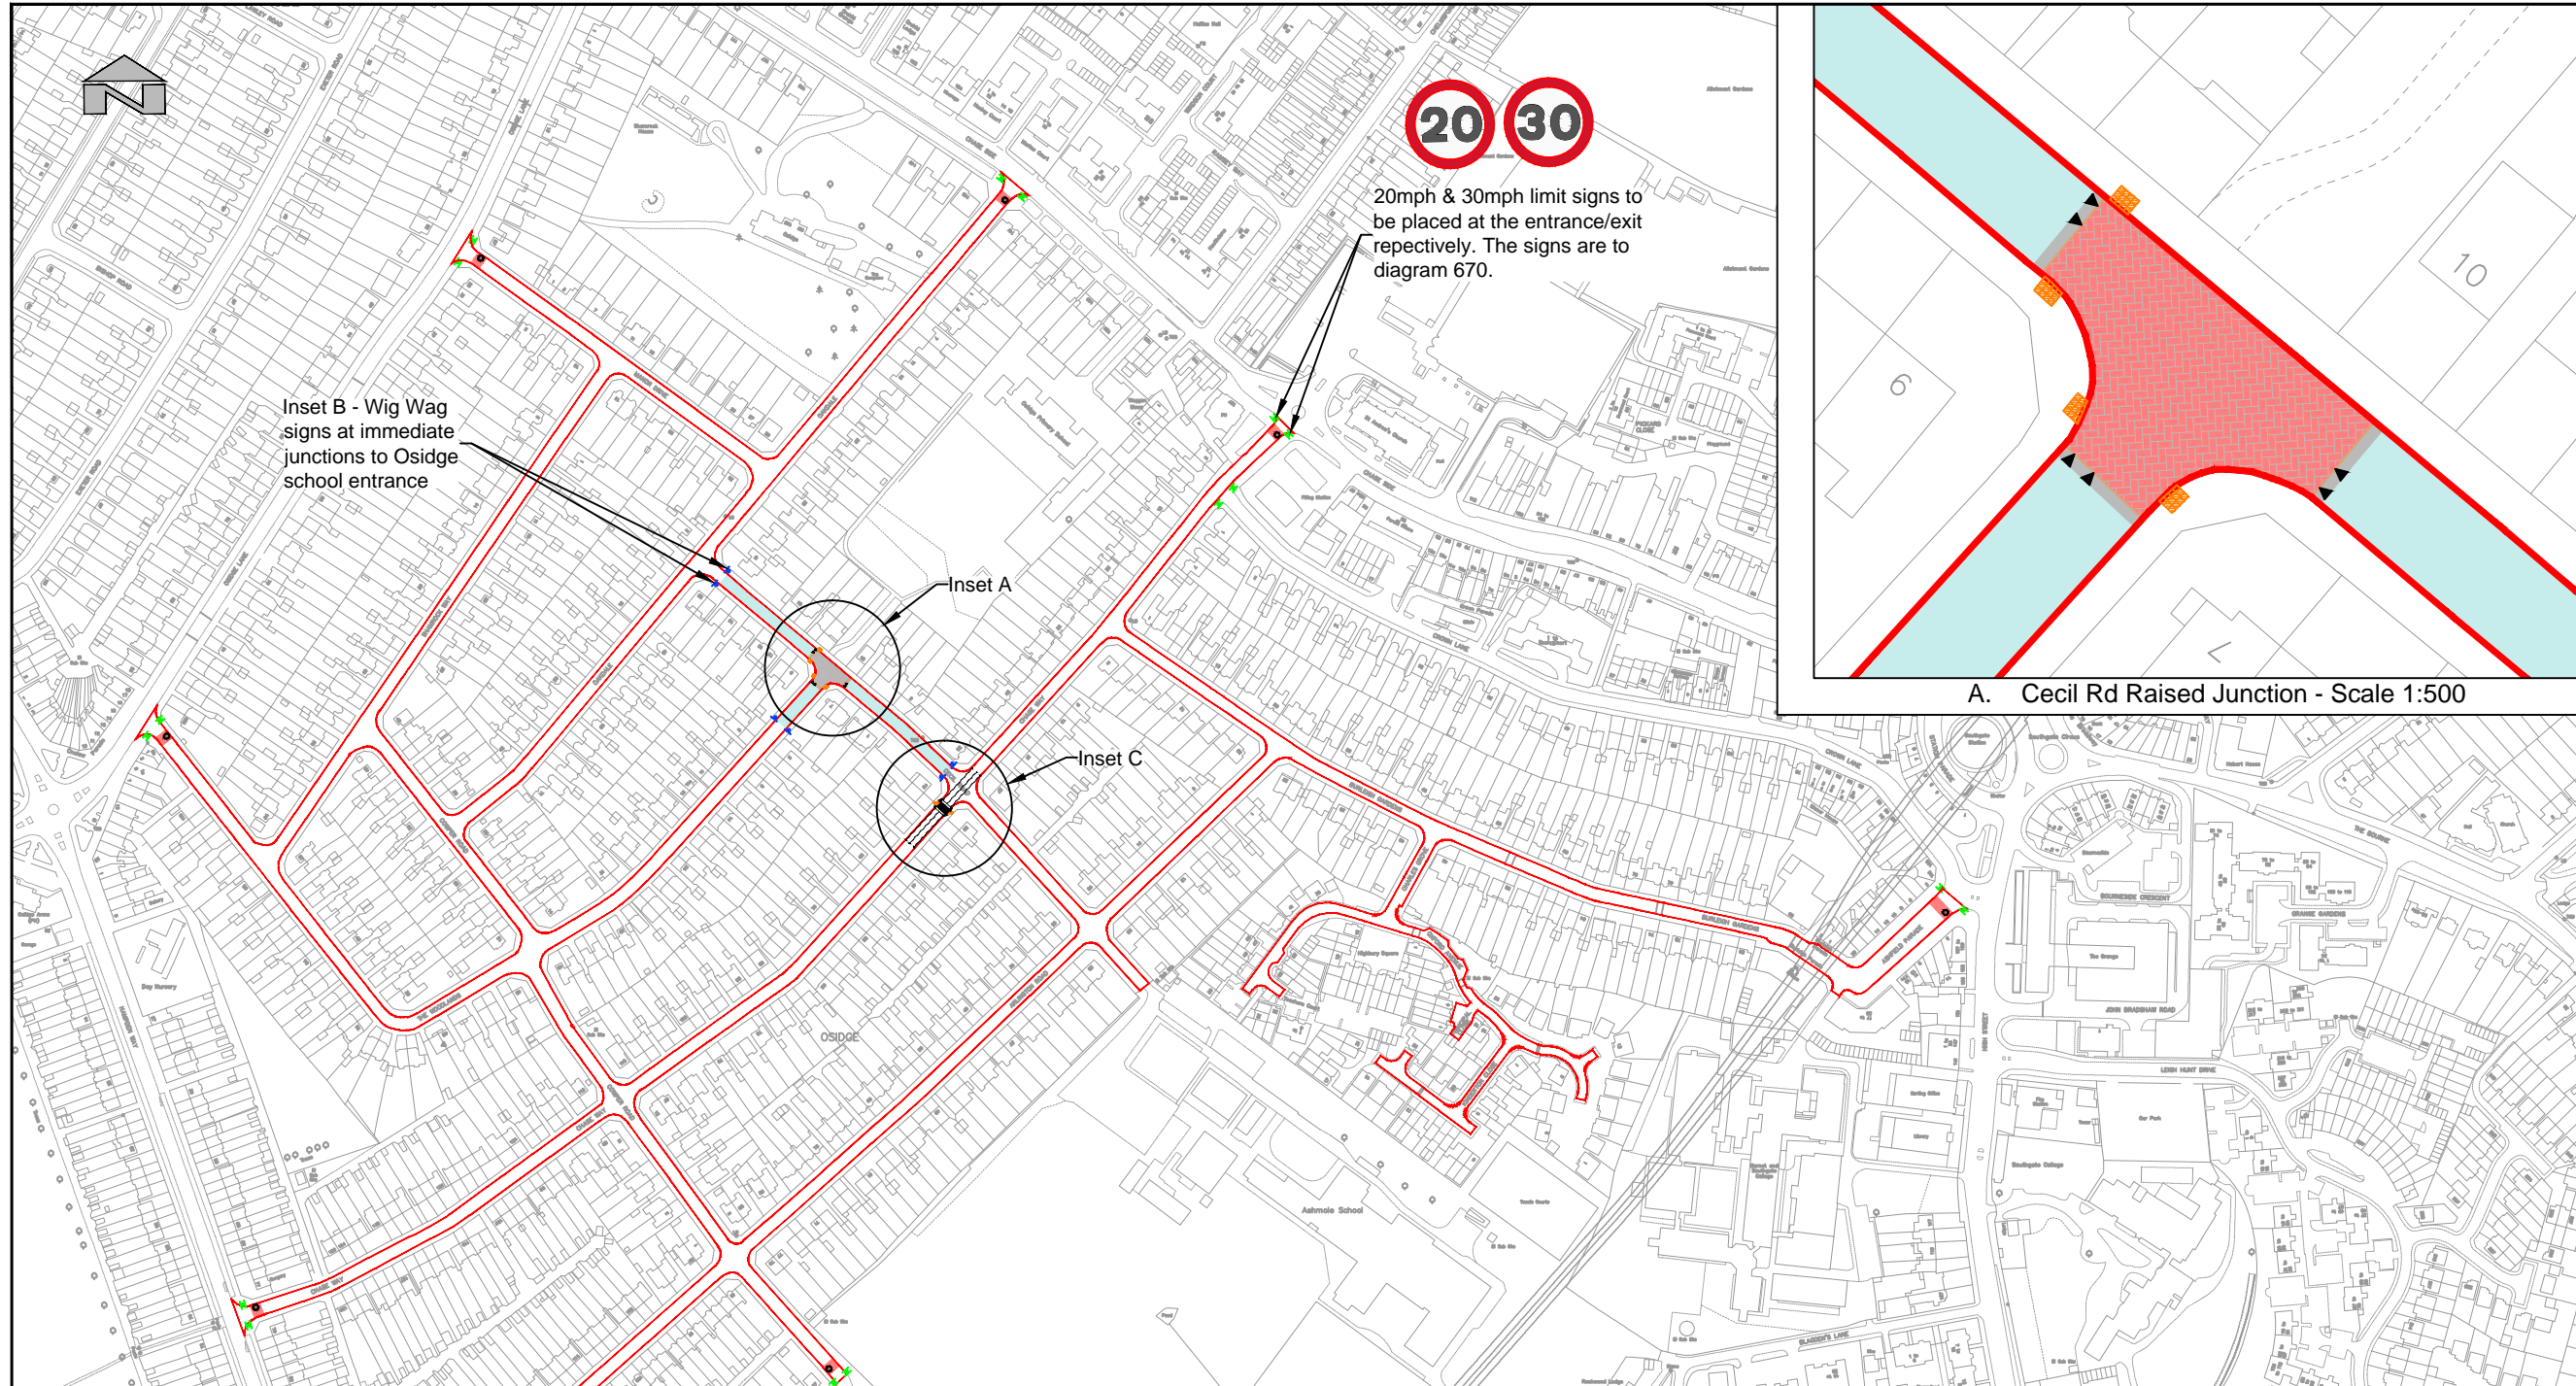

- Key:**
-  Proposed 20mph zone
  -  20mph gateway signs
  -  Wig Wag Signs
  -  Textured gateway surface
  -  Proposed raised junction
  -  Tactile Paving
  -  Wig Wag Area
  -  Road markings

Reproduced by permission of Ordnance Survey on behalf of HMSO. © Crown copyright and database right 2014. All rights reserved. LA 100017674.

Rev	Amendment Details	Date	Made	Chk'd

**COMMERCIAL IN CONFIDENCE**

Client: **LONDON BOROUGH OF BARNET**

Project: **BARNET LIP 2014-15 SCHOOL TRAVEL SCHEMES**

Purpose: **PRELIMINARY**

Title: **PROPOSED 20MPH GA**

Scale: As Shown  
 Drawn: P Ellis  
 Checked: A Adepoju  
 Approved: W Palmer


Job No.: **GC/002026-02**  
 Date: *Sep 14*

Org No.: **G/0/9**  
 Rev:  


Consultant: **CAPITA**  
 Property and infrastructure  
 St Davids House, Pascal Close, St Mellons, Cardiff, CF3 0LW  
 T 02920 803500 www.capita.co.uk/infrastructure



Scale 1:4000

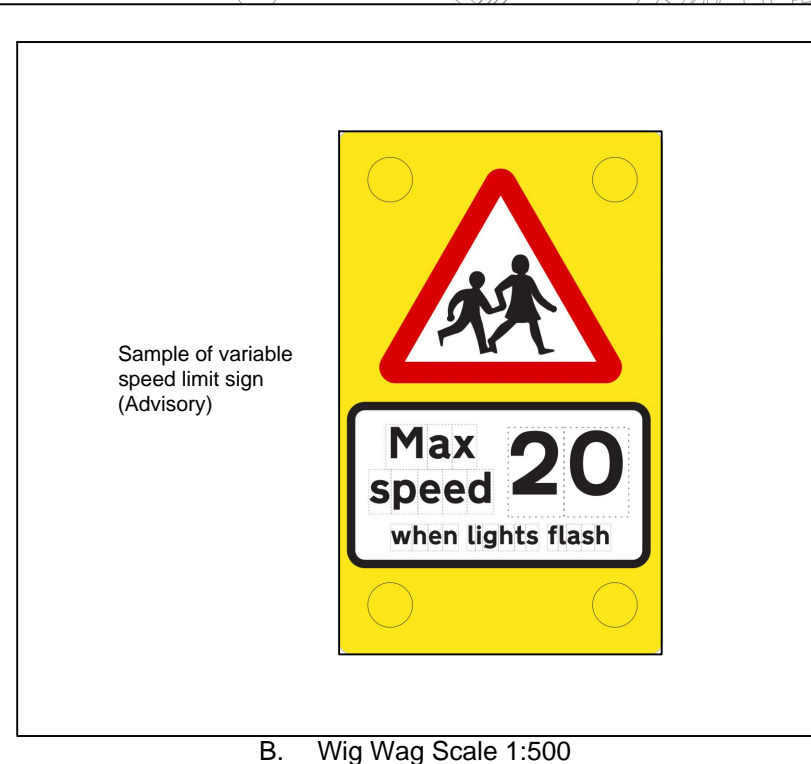

B. Wig Wag Scale 1:500

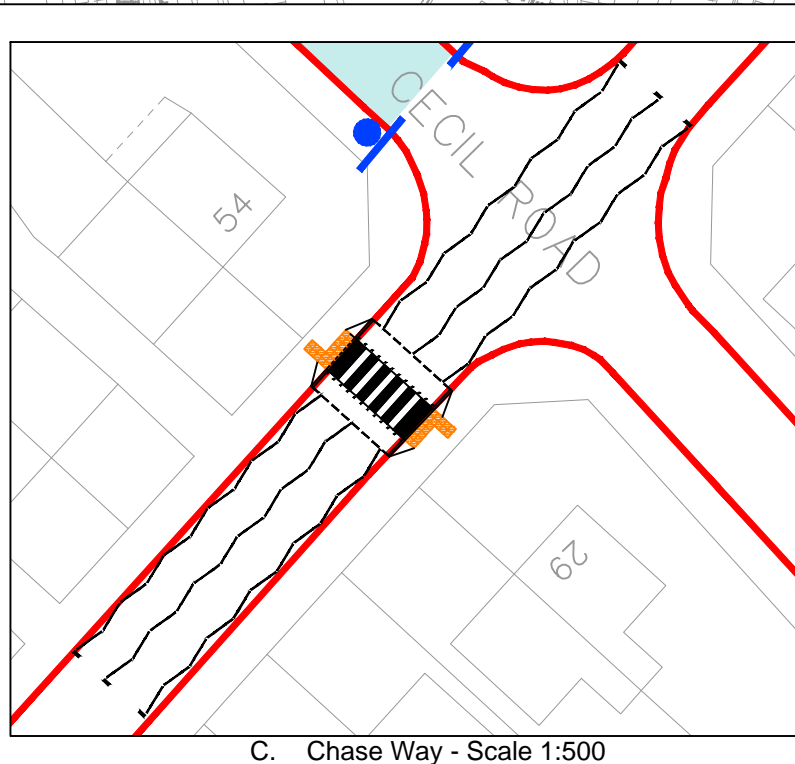

C. Chase Way - Scale 1:500