


NOTES:

- For details of proposed signs, please refer to drawing G-0-7

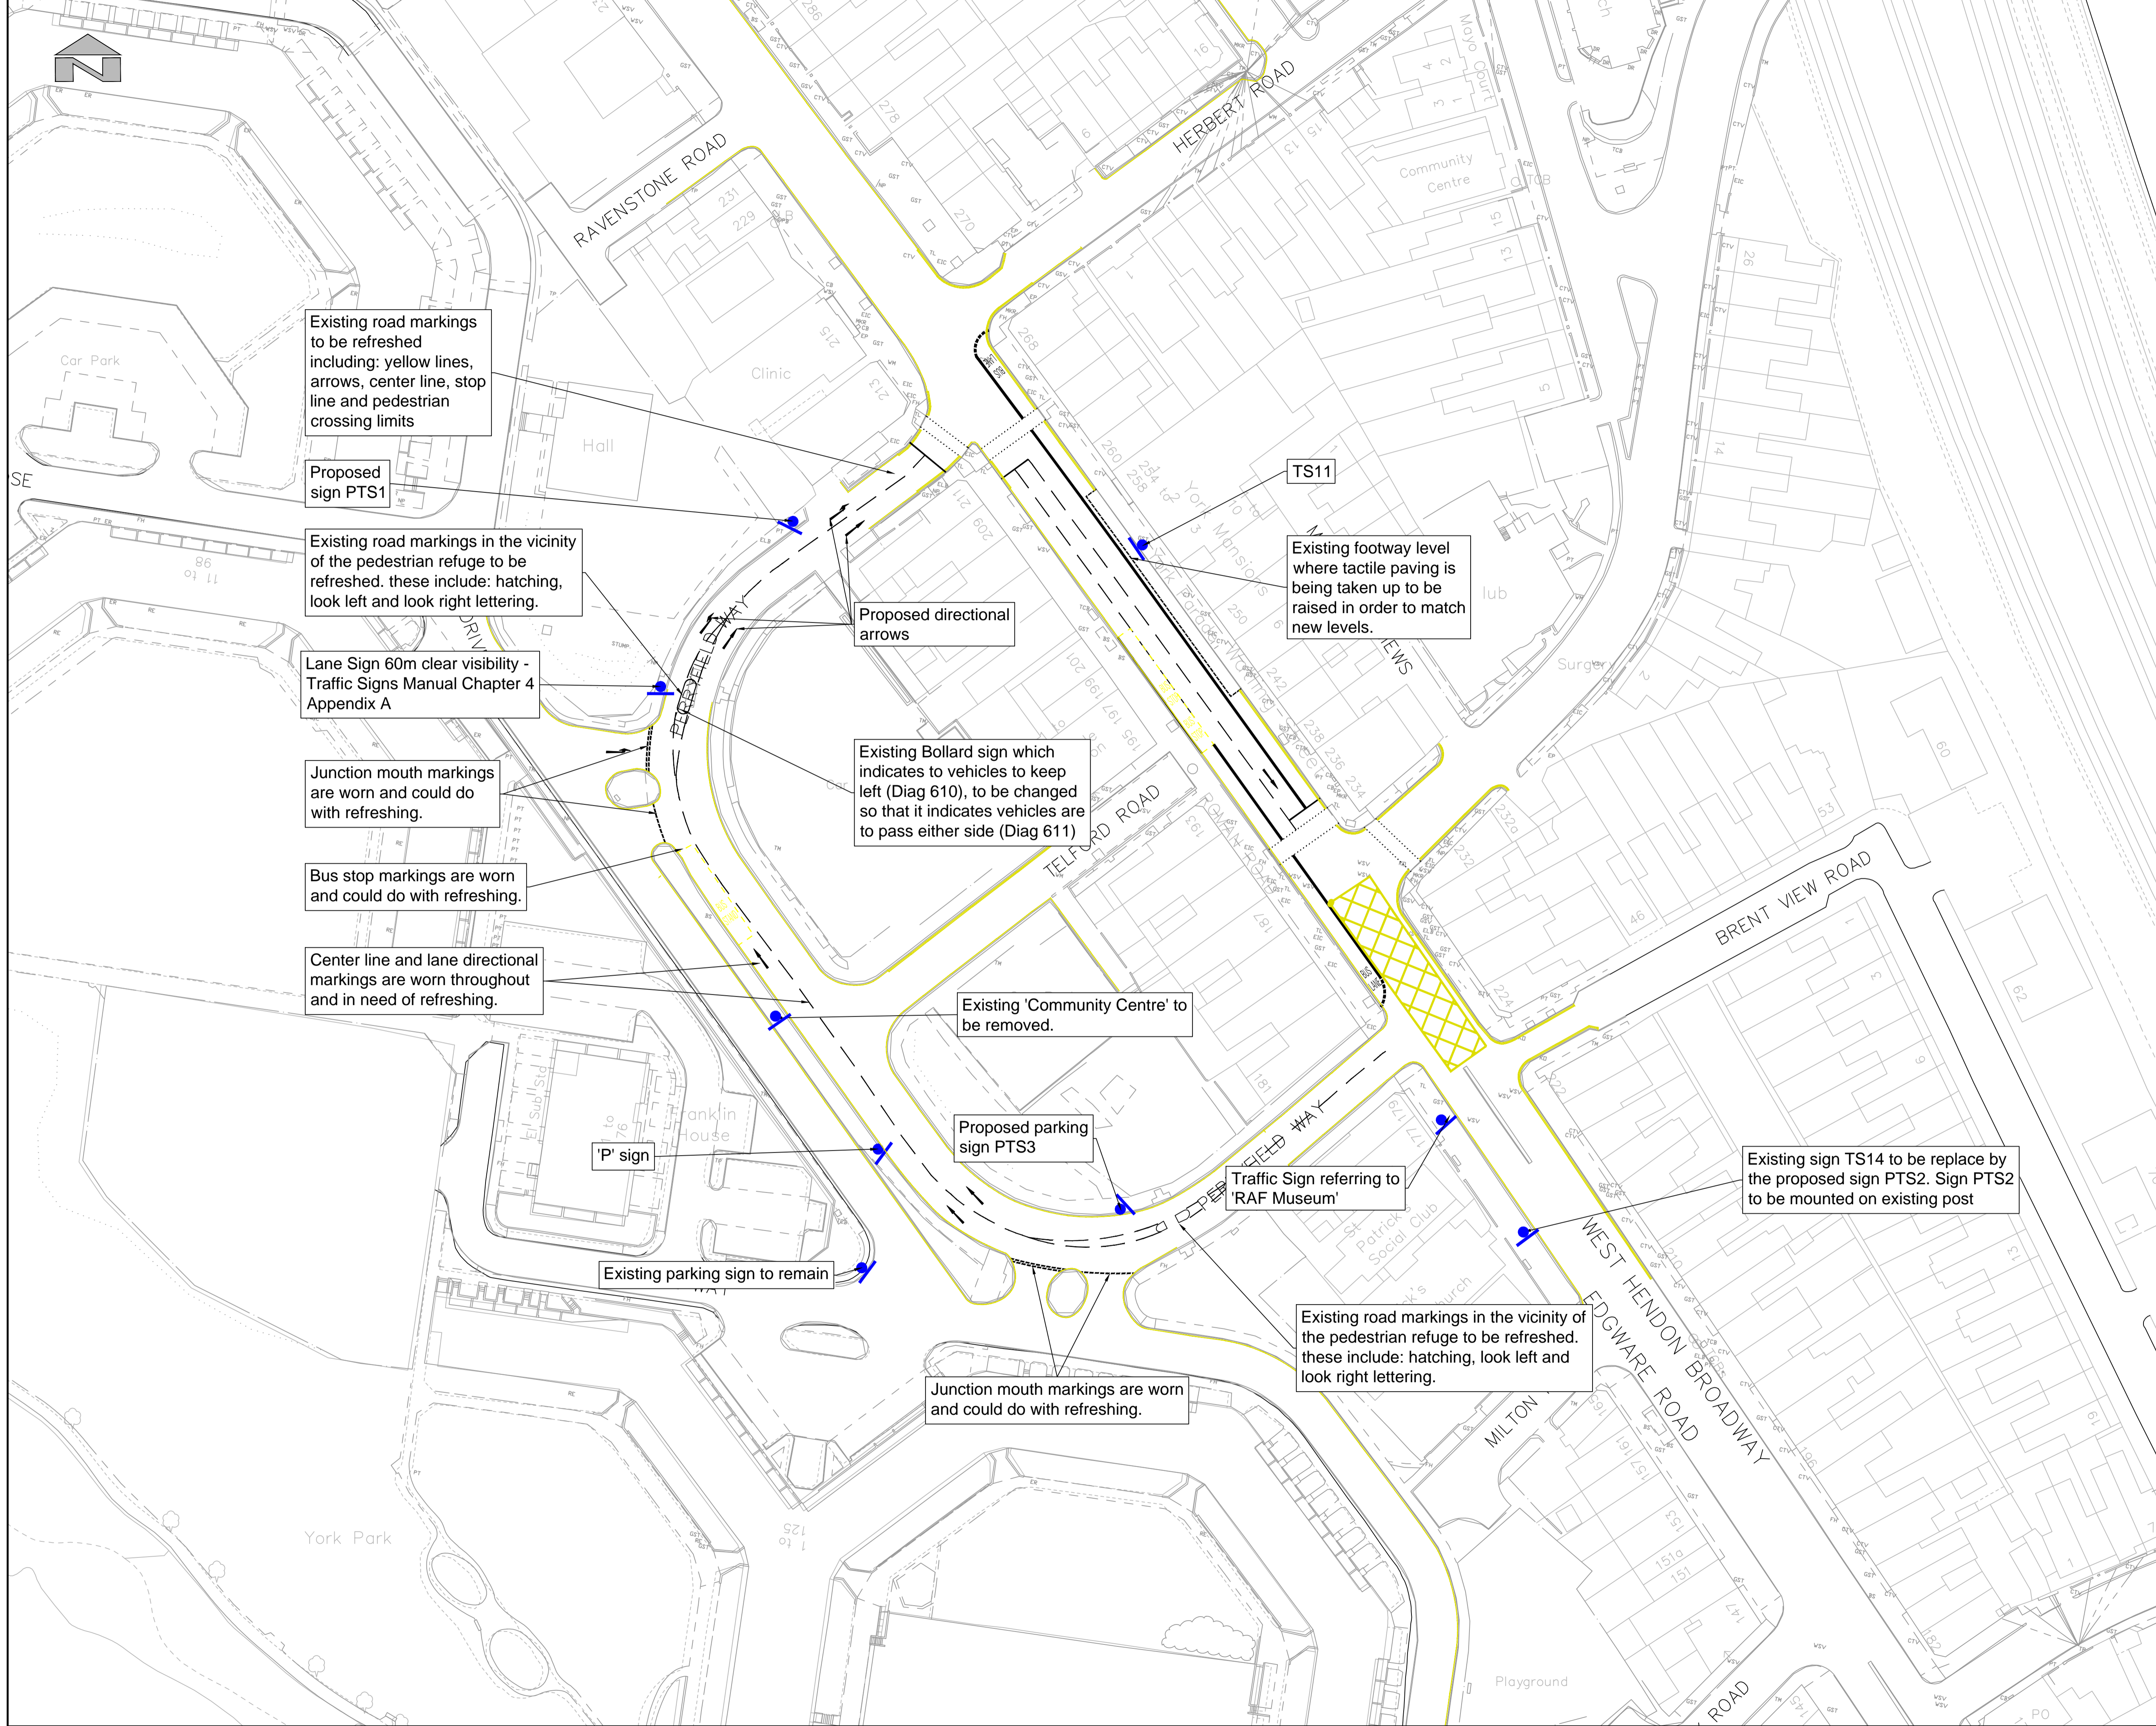

HEALTH SAFETY & ENVIRONMENTAL INFORMATION
 NOTE:
 IT IS ASSUMED THAT THE WORKS WILL BE UNDERTAKEN BY A
 COMPETENT CONTRACTOR, WHO IS AWARE OF ALL GENERIC
 RISKS ASSOCIATED WITH THE WORKS. LISTED BELOW ARE
 'SIGNIFICANT' RISKS RELATING TO THE WORKS.
 If no significant risks have been identified, delete this text and enter
 'NONE IDENTIFIED' here.

Reproduced by permission of Ordnance Survey on behalf of HMSO.
 © Crown copyright and database right 2014. All rights reserved. LA 100047074
 Rev/ Amendment Details Date Made Chk'd

COMMERCIAL IN CONFIDENCE



Project: **WEST HENDON
 HIGHWAY ISSUES
 PERRYFIELD WAY**

Purpose: **PRELIMINARY**

Title: **TRAFFIC SIGNS AND
 ROAD MARKINGS**

Scale: **1 : 500**
 Original Drawing At

Drawn: **P Ellis** Checked: **B Baker** Approved: **W Palmer**
 Date: **April 15**

Job No: **GC/002128** Dwg No: **G/0/5-1**

Consultant: **CAPITA**
 Property and infrastructure
 St Davids House, Pascal Close, St Mellons, Cardiff, CF3 0LW
 T 02920 933000 www.capita.co.uk/infrastructure