
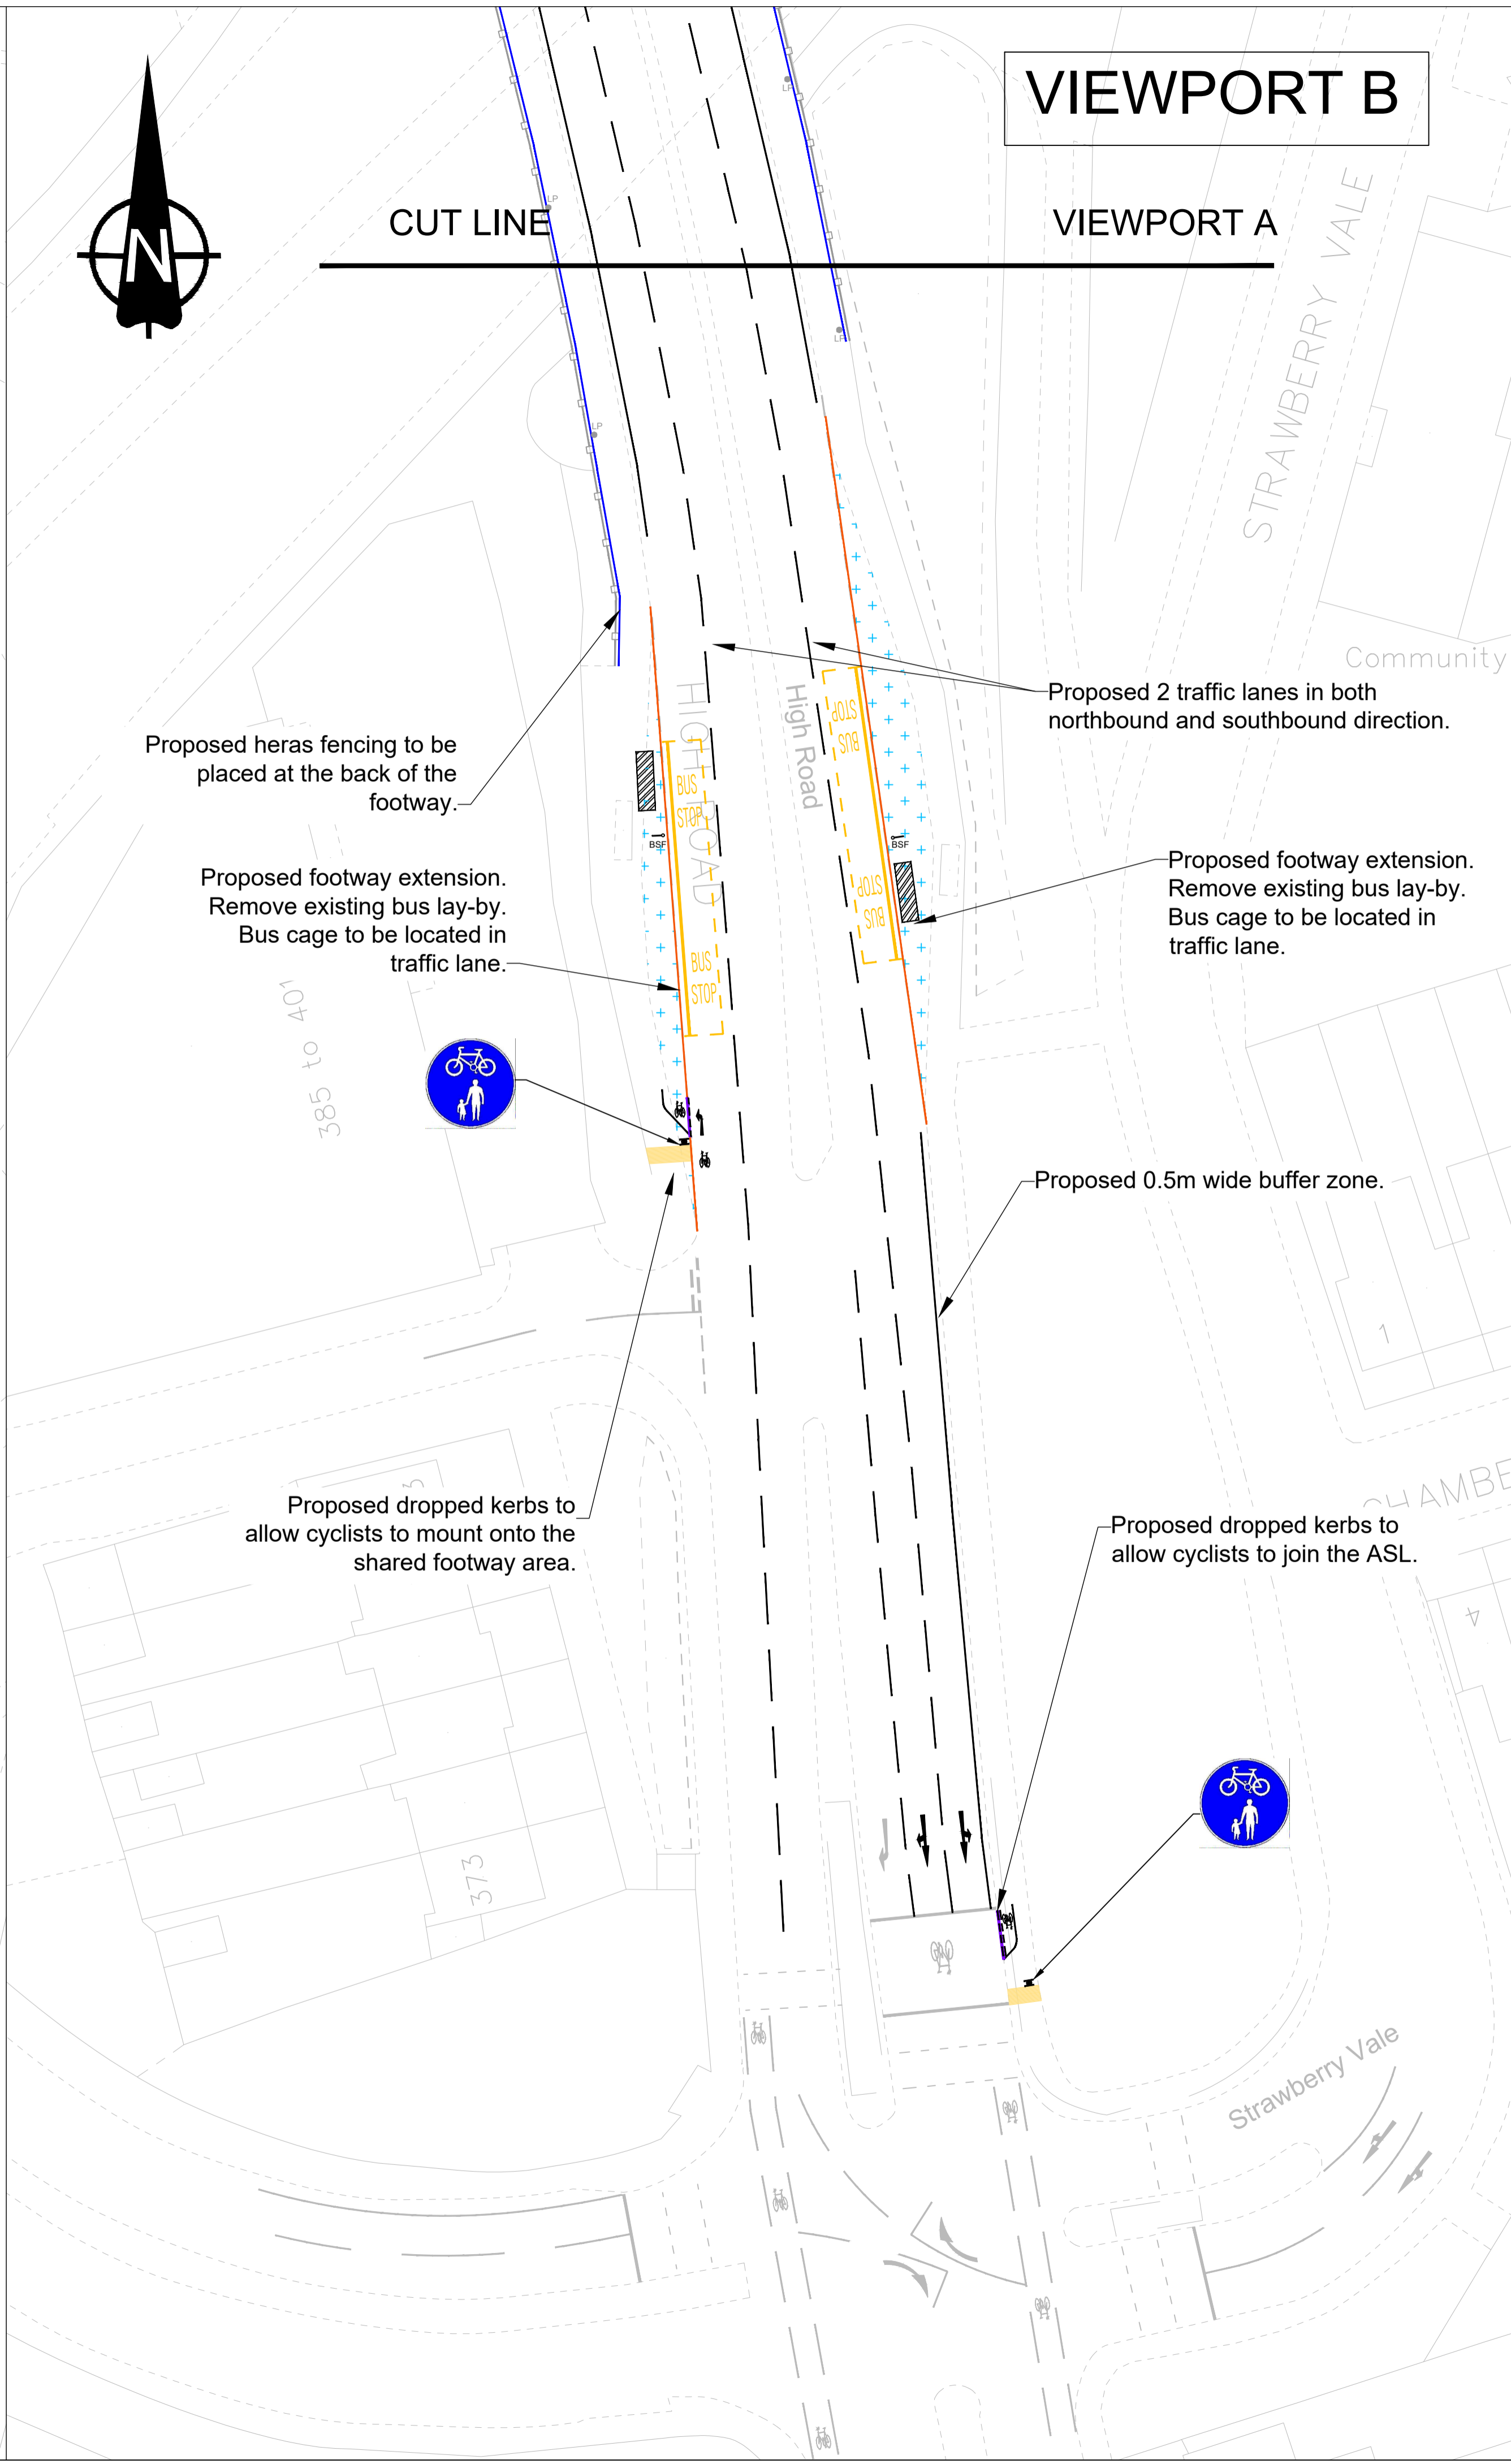


# VIEWPORT A

# VIEWPORT B

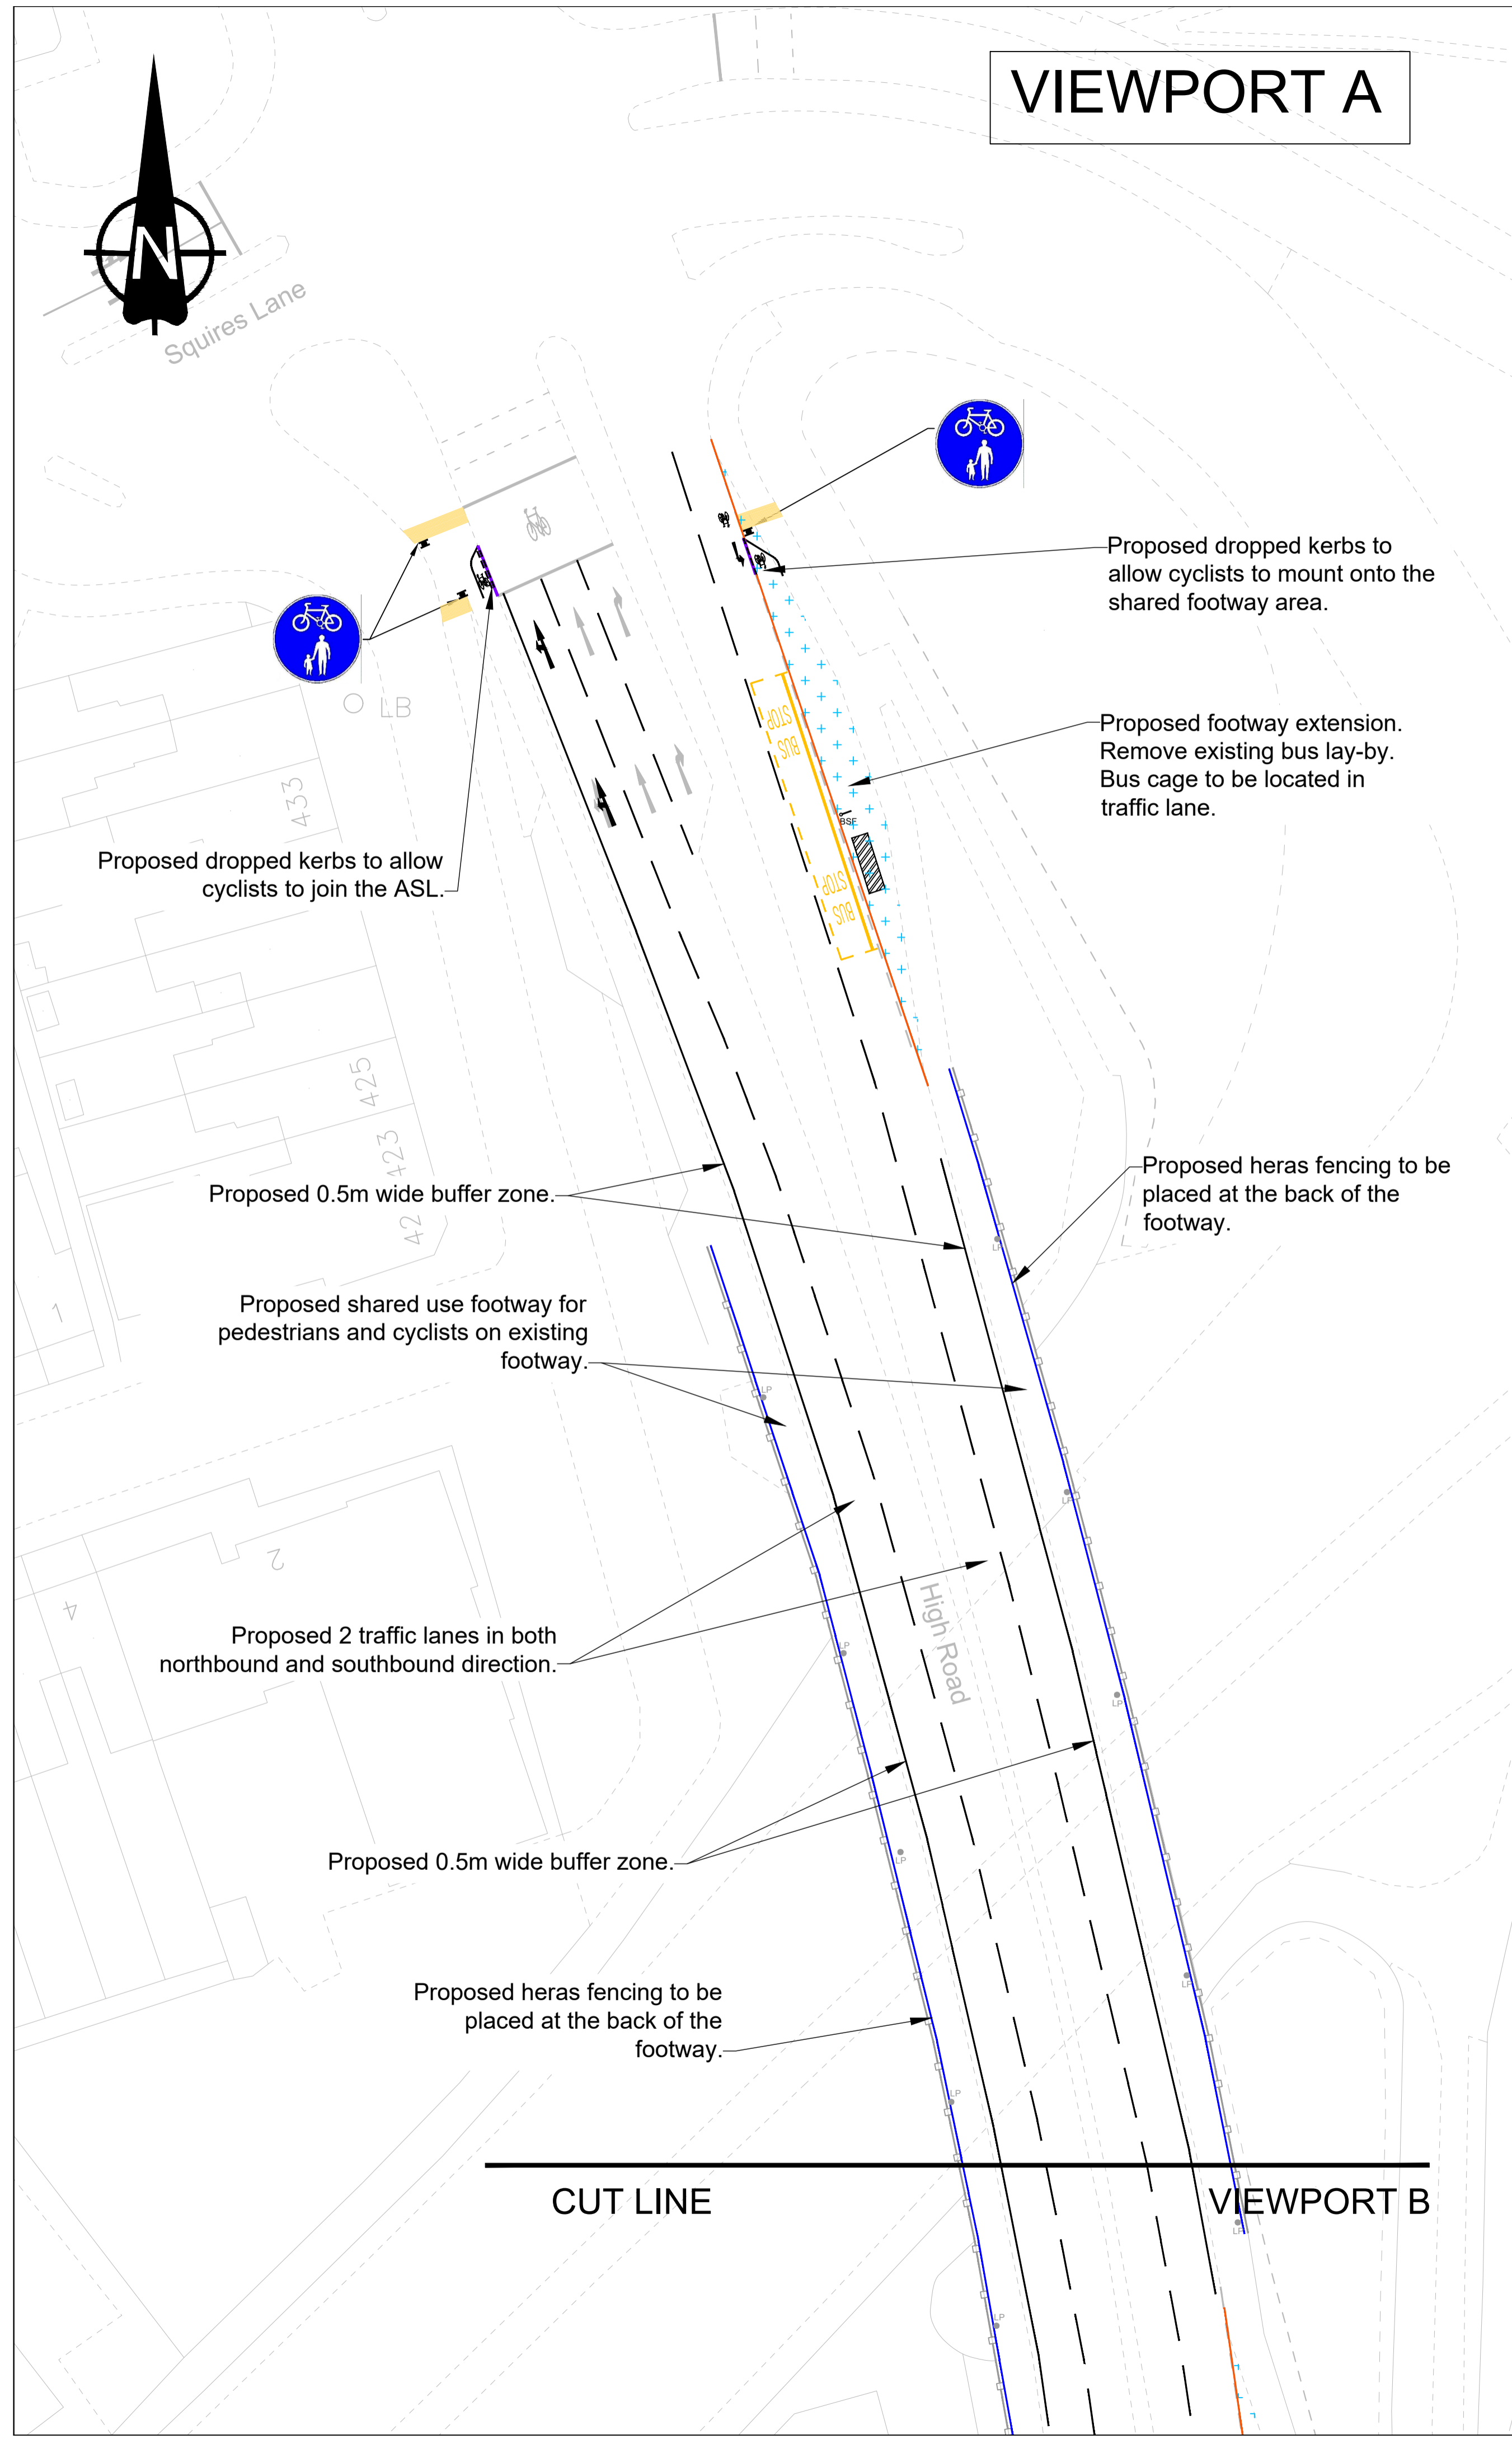

- SAFETY, HEALTH AND ENVIRONMENTAL INFORMATION**  
 For construction, maintenance, cleaning and demolition risk refer to the relevant method statements and risk assessments related to this task for scheme Ref. BC/001868\_01. In addition to the hazards/risks normally associated with the types of work, detailed on this drawing take note of the following. All works on this drawing will be carried out by a competent contractor working to an appropriate method statement and risk assessment.
- NOTES:**
- Footway extension
  - Proposed road markings
  - Proposed sign and post
  - Proposed buff colour tramline paving
  - Proposed kerbs
  - New Bus Shelter location
  - New Bus stop flag location
  - Proposed Heras Fencing

*This product includes mapping data licensed from Ordnance Survey with the permission of the Controller of Her Majesty's Stationery Office. © Crown copyright and database right 2018. All rights reserved. London Borough of Barnet. Licence No 100017674*

REVISION			
Revision Details	Design/Check	Date	Rev.
Initial issue	JC / SH	18/02/22	0

Purpose of issue  
**FOR INFORMATION**

Client:

Scheme Ref. BC/001868-01  
 Scheme title **Social Distancing Measures A1000 - Pop-up Cycle Lane Phase 1**

Drawing title **Shared Footway /Cycle Facility Flyover - between Squires Lane and Strawberry Vale Option 3**

Scale @ A1: NTS			
Design	Drawn	Checked	Approved
JC	JC	SH	AG
Date: 15/02/22	Date: 15/02/22	Date: 17/02/22	Date: 18/02/22

